


Crowd Floor RANCHEROS 36.38 EAST LAITH GATE  
DONCASTER DN1 1H2

RANCHEROS  
36 EAST LAITH GATE  
DONCASTER DN1 1H2  
CONCEPT LAYOUT PLAN TO  
PROVIDE NEW BAR/BEVERAGES  
RESTAURANT & BOUND FLOOR  
SCALE 1:50  
DATE NOV 21  
MISED.

DAVID BOWLING ARCHITECTS LTD  
07 808 122925

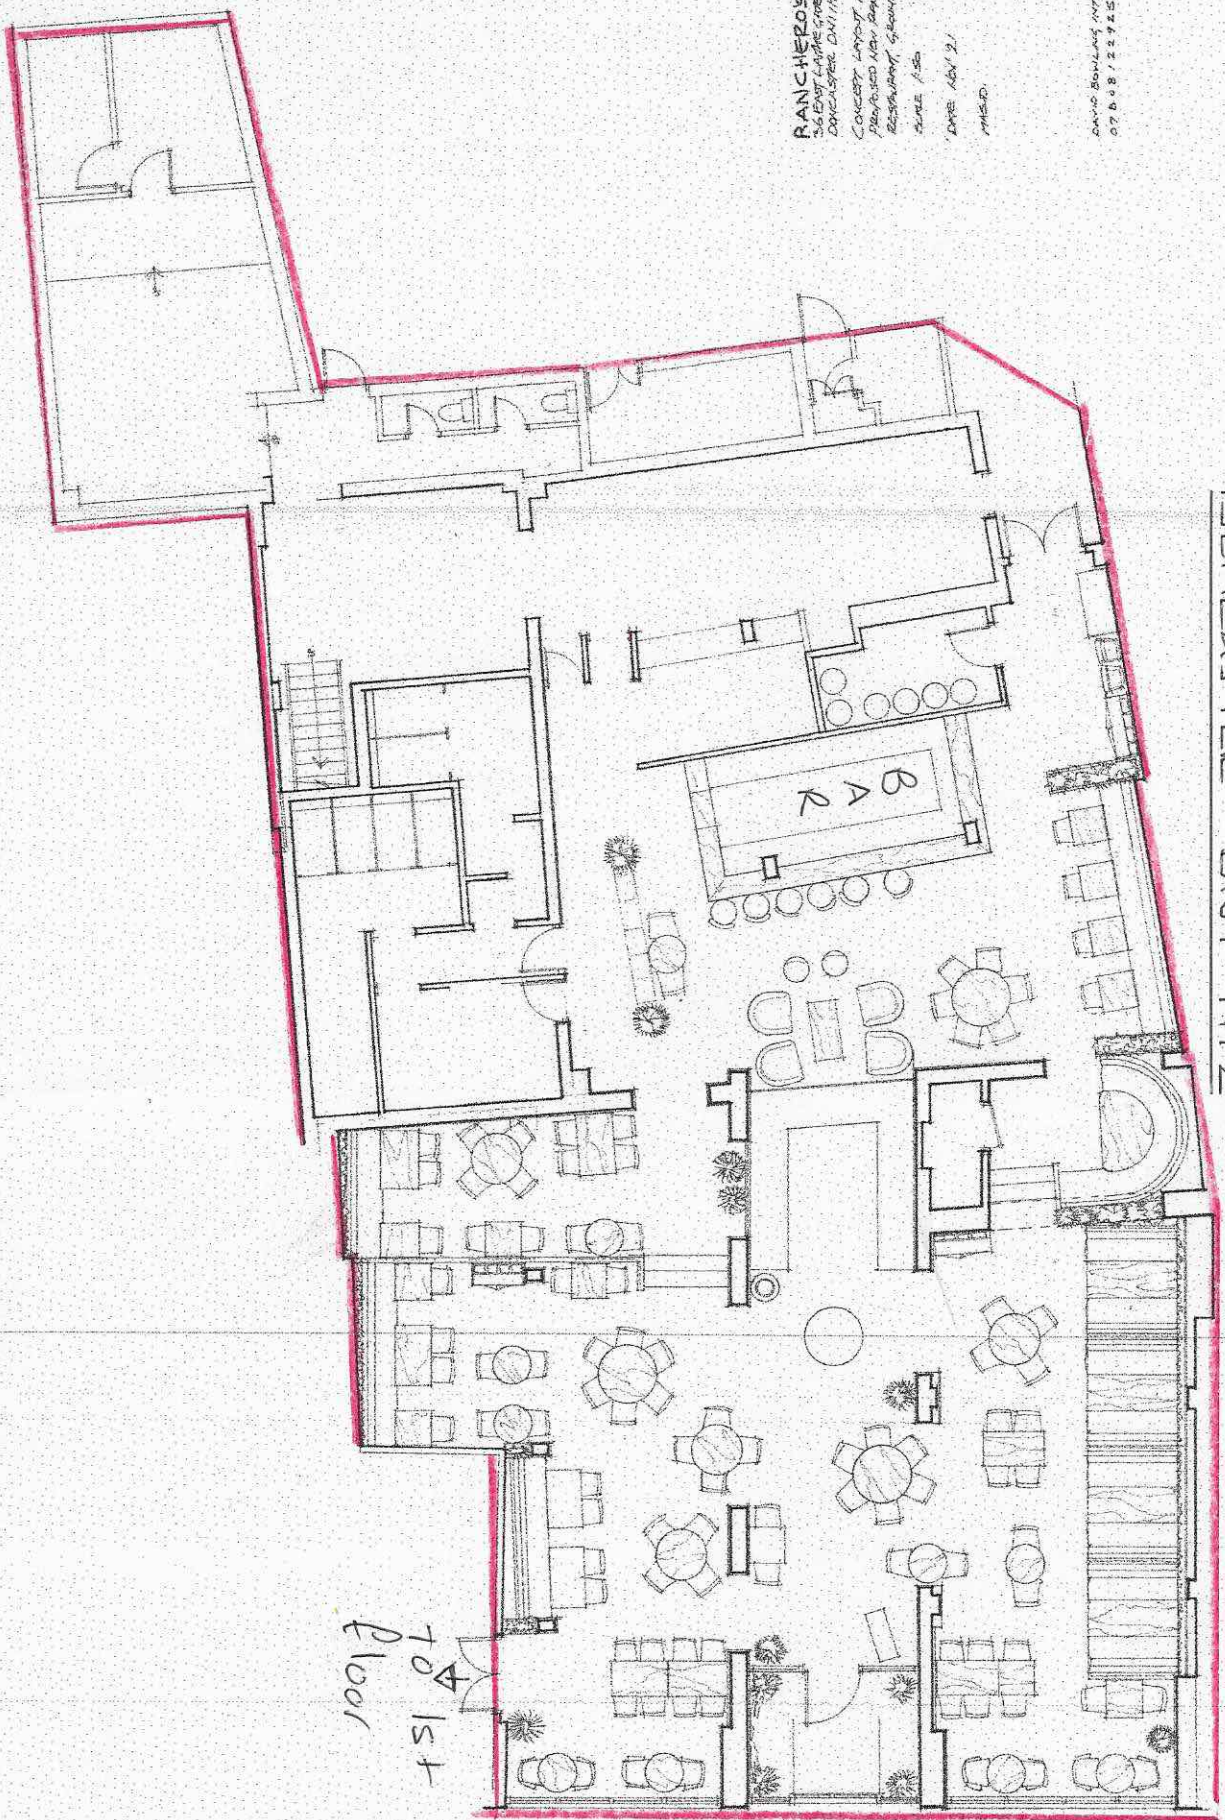

TO 1st  
Floor

ENTRANCE

EAST LAITH GATE

1ST FLOOR RANCHERO'S 36-38 EAST LAITH GATE  
DUNCASTRE DUNITH

