


LICENSING PLAN. LUMBINI STORE 79 SANDRINGHAM ROAD DV2 5QA.

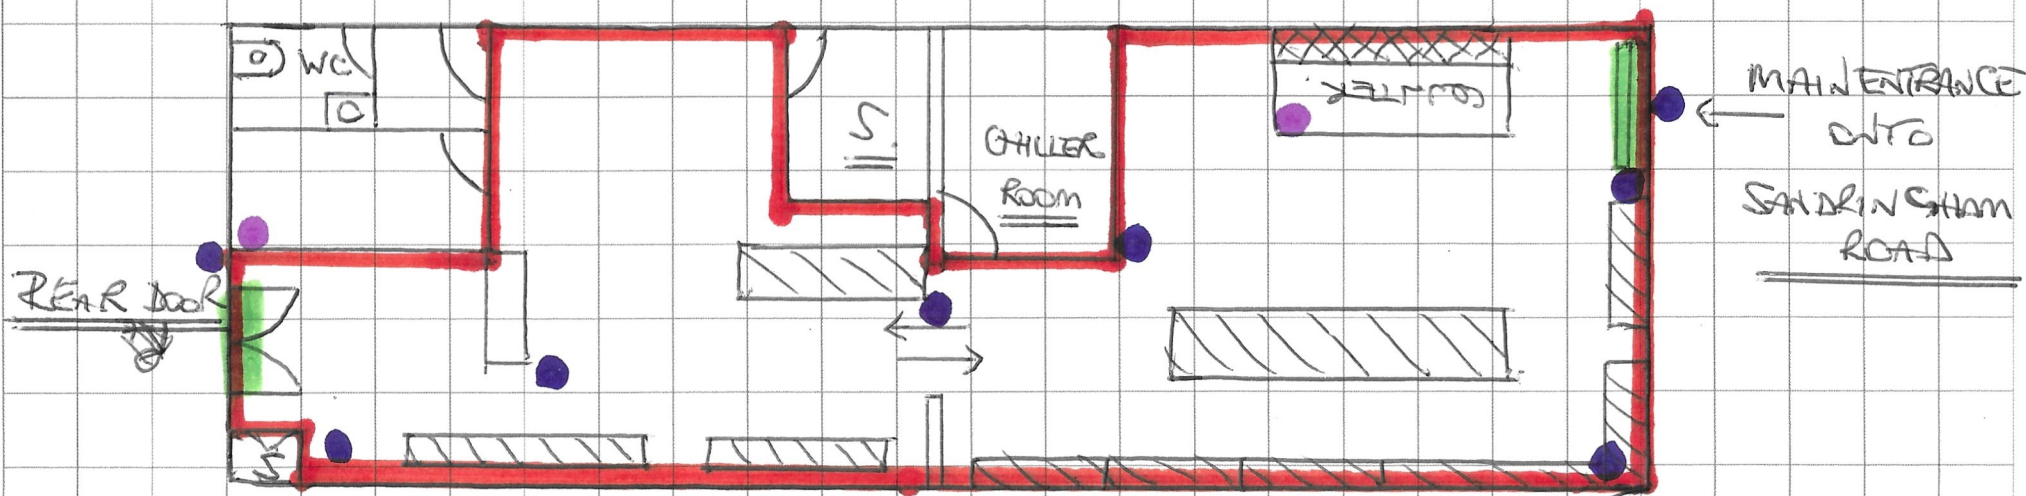

SCALE 1:100 @ A4

LICENSABLE AREA



CCTV



FIRE EQUIPMENT



FIRE EXITS



DISPLAY & FRIDGES



SPIRIT DISPLAY



S STORAGE

