


462300 000000

462400 000000

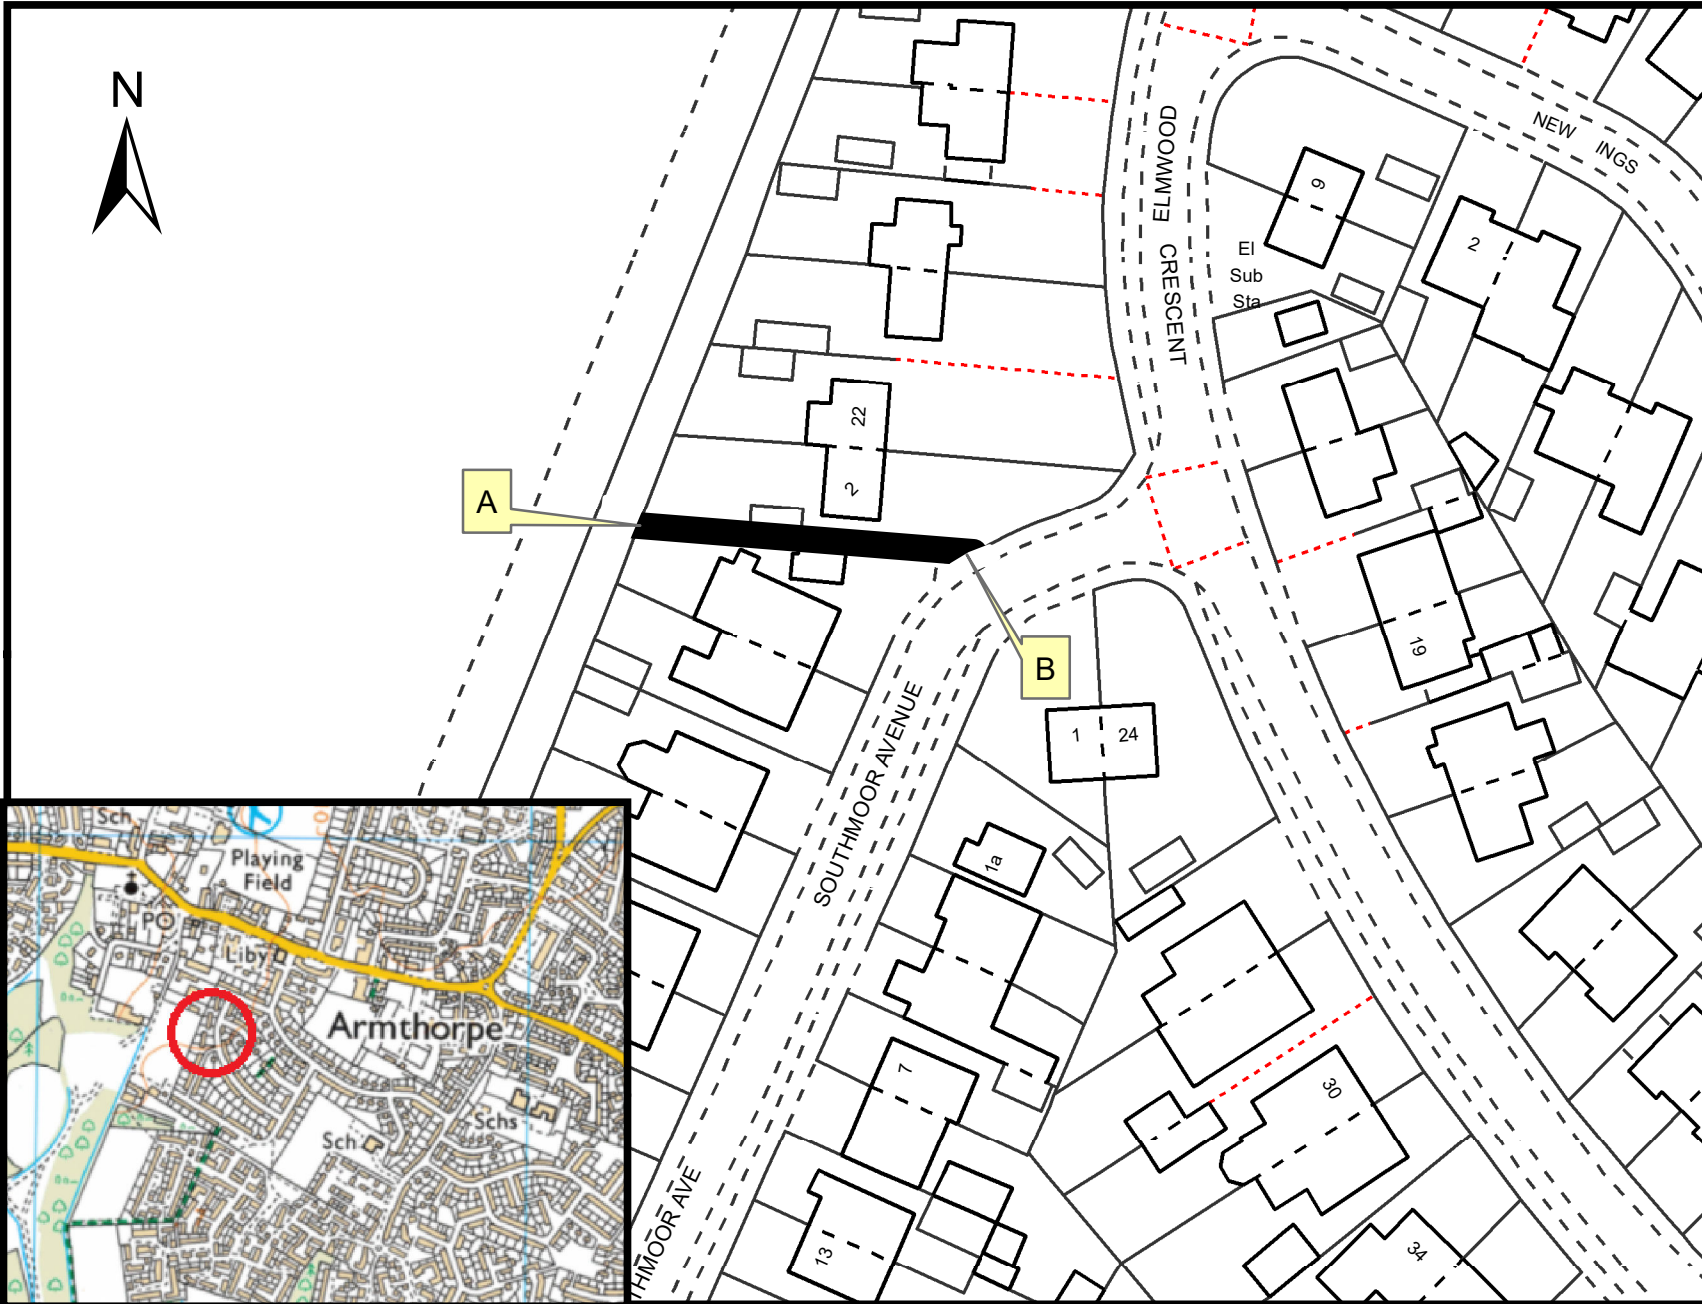

City of
Doncaster
Council

Legend



Footpath to be
Extinguished
A-B

**Footpath off
Southmoor Avenue
(Armthorpe)**

**Extinguishment
Order 2023**

Completed By :
Carl Thompson

Reference :
Footpath off Southmoor Avenue

Date :
November 2023

Scale :
1:500

404600 000000

404600 000000

404500 000000

404500 000000

462300 000000

462400 000000