

**CITY OF DONCASTER COUNCIL  
(VARIOUS ROADS, DONCASTER)  
(PARKING, STOPPING, WAITING AND LOADING)  
(CONSOLIDATION) ORDER 2018  
(AMENDMENT NO. 85) ORDER 2024**

The City of Doncaster Council ("the Council") in exercise of its powers under Section 1(1), 2(1) to (3), 4(2) and Part IV of Schedule 9 of the Road Traffic Regulation Act 1984 ("the Act") and of all other enabling powers and after consultation with the Chief Officer of Police in accordance with Part III of Schedule 9 to the Act hereby makes the following Order:-

1 The City of Doncaster Council (Various Roads, Doncaster) (Parking, Stopping, Waiting and Loading) (Consolidation) Order 2018 shall have the effect as though:-

(a) The following item was deleted from Schedule 4.04 limited waiting to 1 hour with return prohibited within 3 hours Monday to Saturday 8.00 a.m. to 6.00 p.m.

**Station Road, Bawtry**

South East Side

From a point 10 metres south west of the south western kerbline of the southern leg of Queens Crescent for a distance of 82 metres in a south westerly direction

(b) The following item was included in Schedule 4.04 limited waiting to 1 hour with return prohibited within 3 hours Monday to Saturday 8.00 a.m. to 6.00 p.m.

**Station Road, Bawtry**

South East Side

From a point 24 metres south west of the south western kerbline of the southern leg of Queens Crescent for a distance of 68 metres in a south westerly direction.

2 This Order shall come into operation on the 2<sup>nd</sup> day of January 2025 and may be cited as the "City of Doncaster Council (Various Roads, Doncaster) (Parking, Stopping, Waiting and Loading) (Consolidation) Order 2018 (Amendment No. 85) Order 2024".

GIVEN under the Common Seal of the City of Doncaster Council this 11<sup>th</sup> day of December 2024

THE COMMON SEAL of the City of  
DONCASTER COUNCIL was here unto  
Affixed in the presence of :-

*APPROVED*



Authorised by the Service Director for  
Legal and Democratic Services  
No. 73662 in Seal Register

**CITY OF DONCASTER COUNCIL  
(VARIOUS ROADS, DONCASTER)  
(PARKING, STOPPING, WAITING AND LOADING)  
(CONSOLIDATION) ORDER 2018  
(AMENDMENT NO. 85) ORDER 2024**

Notice is hereby given that on the 11<sup>th</sup> day of December 2024 the City of Doncaster Council made an Order under the provisions of the Road Traffic Regulation Act, 1984.

The effect of the Order that will come into operation on the 2<sup>nd</sup> day of January 2025 will be to:-

(a) Delete the following item from Schedule 4.04 of the above named order - Limited Waiting 1 Hour, No Return Within 3 Hours Mon-Sat 8am-6pm

Station Road, Bawtry  
South East Side

From a point 10 metres south west of the south western kerbline of the southern leg of Queens Crescent for a distance of 82 metres in a south westerly direction

(b) Introduce the following item into Schedule 4.04 of the above named order - Limited Waiting 1 Hour, No Return Within 3 Hours Mon-Sat 8am-6pm

Station Road, Bawtry  
South East Side

From a point 24 metres south west of the south western kerbline of the southern leg of Queens Crescent for a distance of 68 metres in a south westerly direction.

Exceptions to the Order will permit waiting for the purpose of picking up and setting down passengers, loading and unloading goods, in connection with building industrial or demolition operations, the removal of obstructions to traffic, the maintenance of the roads and the services therein in pursuance of statutory powers or duties, for the collection and delivery of postal packets or if it is a vehicle being operated by or on behalf of the South Yorkshire Safety Camera Partnerships while carrying out roadside monitoring or enforcement operations. The usual exceptions for disabled persons vehicles are also included in the Order


A copy of the Order and a map showing the restricted roads may be examined at the Council Offices, Civic Office, Waterdale, Doncaster between 8.45 a.m. and 4.45 p.m. Monday to Friday or on the City of Doncaster Council Website via the following link <https://www.doncaster.gov.uk/services/transport-streets-parking/made-orders>

If you wish to question the validity of the Order or of any of the provisions contained therein on the grounds that it is not within the powers conferred by the Road Traffic Regulation Act, 1984, or on the grounds that any requirement of that Act or of any instrument made under it has not been complied with in relation to the Order you may within six weeks from the 11<sup>th</sup> day of December 2024 apply to the High Court for this purpose.

DATED this 12<sup>th</sup> day of December 2024

CITY OF DONCASTER COUNCIL

Civic Office  
Waterdale  
DONCASTER

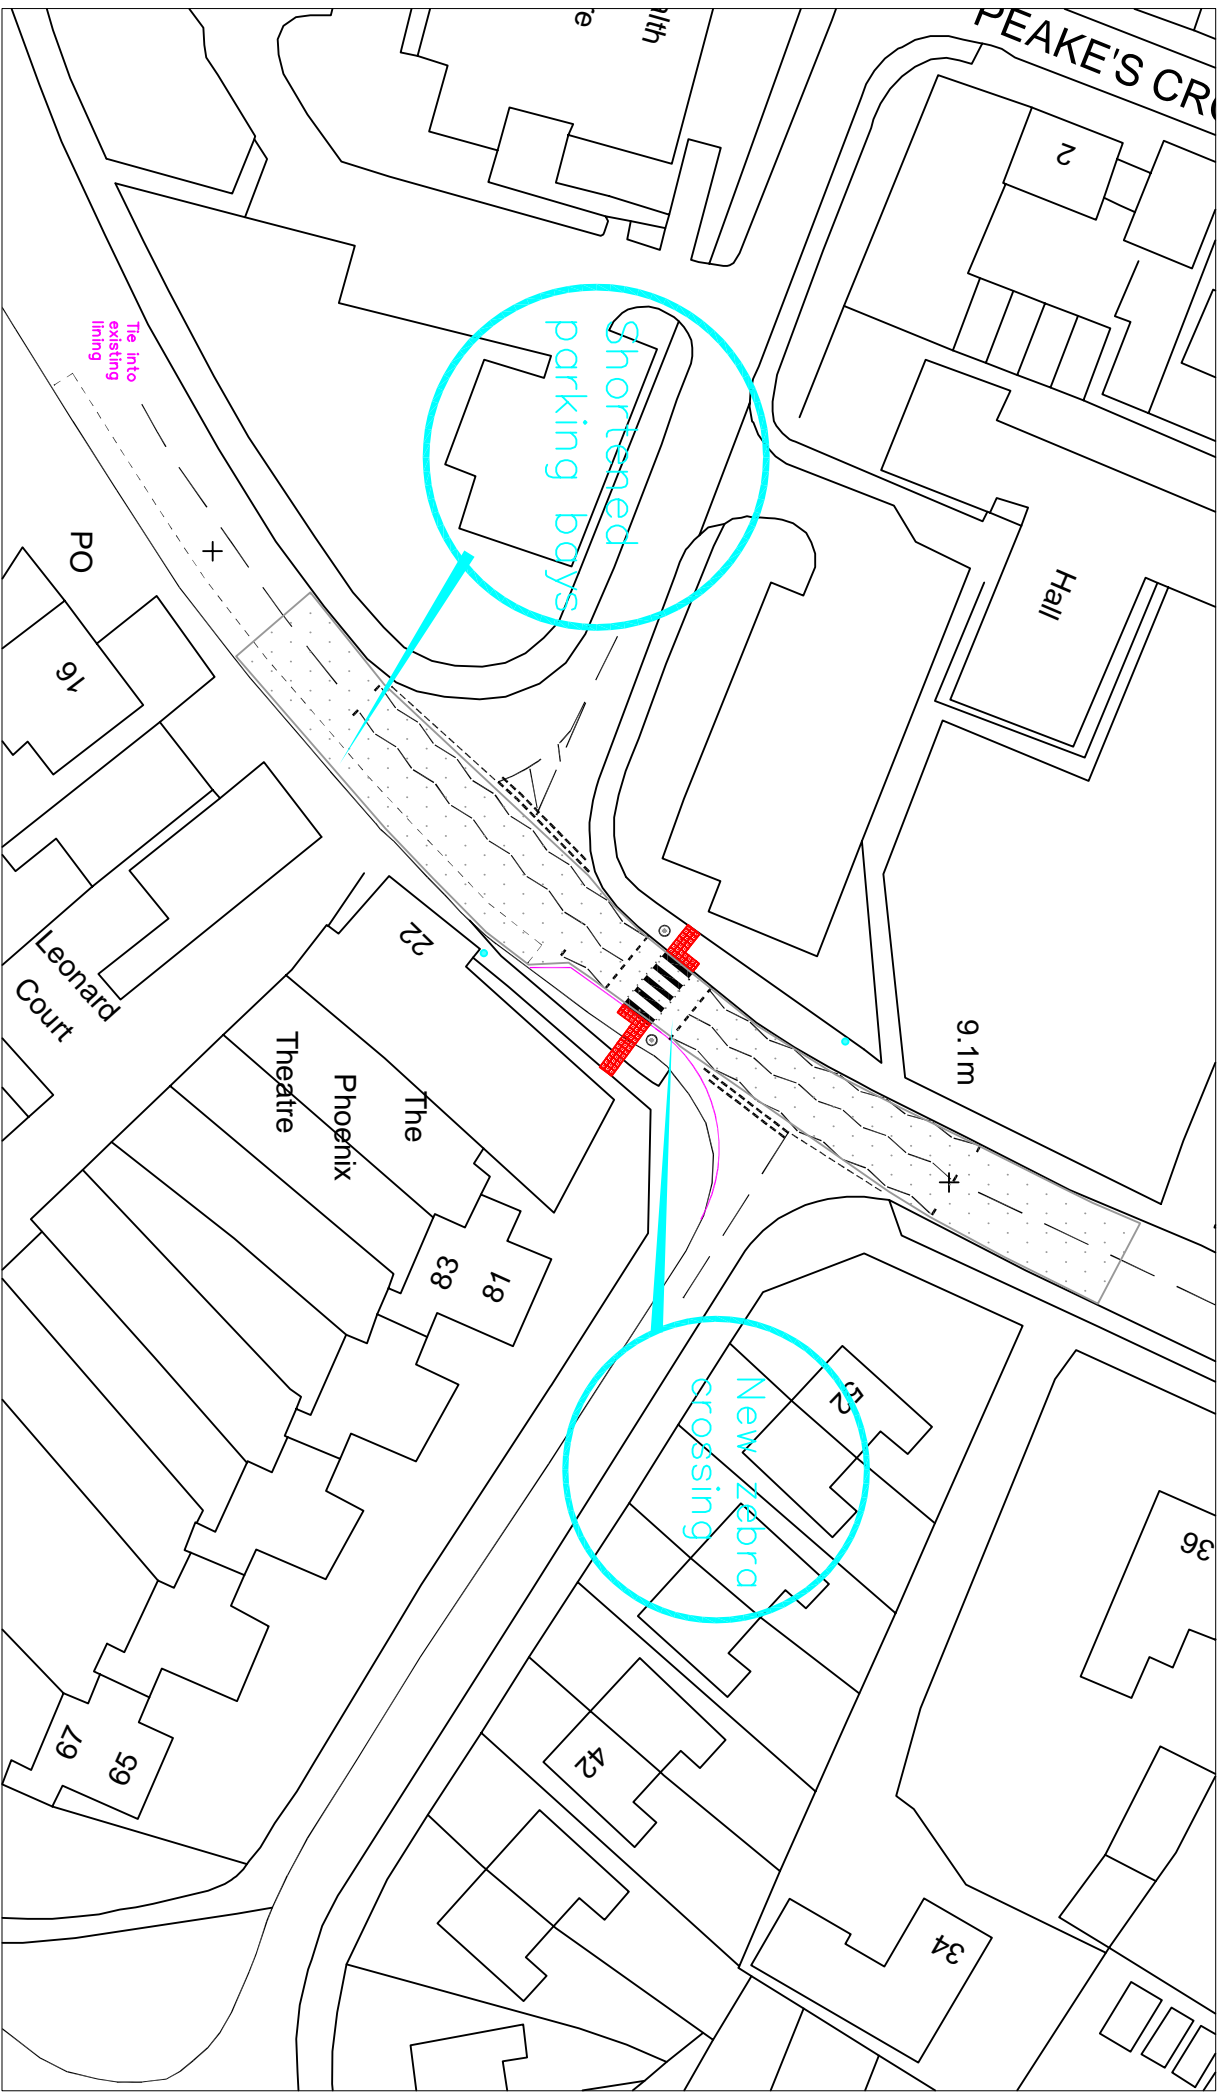

TITLE:

Proposed amendment to parking bays  
Station Rd Bawtry

DATE:

08/10/2024

SCALE:

NTS

DRAWING NO: