


Plan
Scale 1:50

Culvert to be split into sections for transportation, exact location of joints to be confirmed by culvert manufacturer.

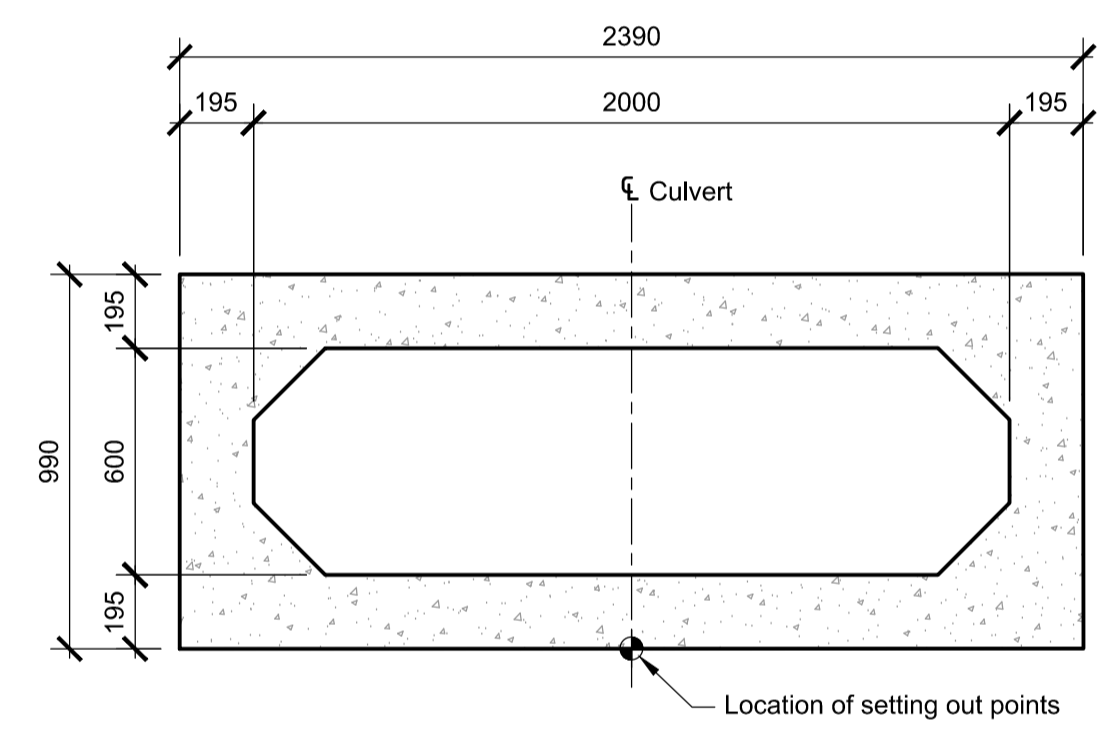

Section A-A
Scale 1:20

Culvert Setting Out Points			
SOP	Easting	Northing	Elevation
CUL1	461138994	406012088	6.872
CUL2	461150499	405988773	6.892

- Notes:**
- Refer to drawing TRB-ARP-XX-XX-DR-CB-10001 for notes.

P01	25/11/19	DP	KN	YBW
For Approval				
Rev	Date	By	Chkd	Appd

ARUP

Admiral House, Rose Wharf,
78 East Street, Leeds, LS9 8EE
Tel +44(0)113 242 8498 Fax +44(0)113 242 8573
www.arup.com



Client
**A18 Thorne Road
Dodge Dyke Culvert Replacement**

Drawing Title
**Box Culvert Concrete Outline and
Setting Out Details**

Scale at A1	As Shown
Role	Civil - Bridges
Suitability	S2 - Fit for Information
Arup Job No	Rev
264989-00	P01
Name	
TRB-ARP-XX-XX-DR-CB-10003	