

**CITY OF DONCASTER COUNCIL
(VARIOUS ROADS DONCASTER)
SPEED LIMITS (CONSOLIDATION) ORDER 2011
(AMENDMENT NO. 146) ORDER 2025**

Notice is hereby given that on the 18th day of June 2025 the City of Doncaster Council made an Order under the provisions of the Road Traffic Regulation Act, 1984.

The effect of the Order that will come into operation on the 26th day of June 2025 will be to:

- (i) Remove the existing 20mph speed limit on the following roads:

School Lane, Auckley which extends from its junction with main street in a generally northerly direction to a point 5 metres southeast of its junction with Spey Drive, Auckley

- (ii) introduce a 20 mph speed limit on the following roads

AUCKLEY

AINSLEY CLOSE
APPLE GROVE
AVON COURT
BAYTREE GROVE
CHILDERS DRIVE
CYPRESS AVENUE
DART GROVE
DURSLEY COURT
ELDER GROVE
ELLERS LANE
ELM ROAD
HAWTHORNE ROAD
HAYFIELD COURT
HOLLY ROAD
IVY HOUSE COURT
LARCH AVENUE
LIME AVENUE
MAIN STREET SERVICE ROAD
MAPLE DRIVE
MYRTLE GROVE
NENE GROVE
NORWOOD AVENUE
ORCHARD WALK
PLANE TREE WAY
RAVENWOOD DRIVE
RIVER WAY
ROSSMOOR CLOSE
SANDHILL RISE
SCHOOL LANE
SPEY DRIVE
THE GREEN
THE PADDOCKS
THORNCLIFFE GARDENS
TORNE VIEW



BELL BUTTS LANE from its junction with Main Street for a distance of 65 metres in a generally southwesterly direction

COMMON LANE from its junction with Main Street for a distance of 440 metres in a generally northeasterly direction

A copy of the Order and a map showing the restricted roads may be examined at the Council Offices, Civic Office, Waterdale, Doncaster between 8.45 a.m. and 4.45 p.m. Monday to Friday or on the City of Doncaster Council Website via the following link <https://www.doncaster.gov.uk/services/transport-streets-parking/made-orders>

If you wish to question the validity of the Order or of any of the provisions contained therein on the grounds that it is not within the powers conferred by the Road Traffic Regulation Act, 1984, or on the grounds that any requirement of that Act or of any instrument made under it has not been complied with in relation to the Order you may within six weeks from the 18th day of June 2025 apply to the High Court for this purpose.

DATED this 19th day of June 2025

CITY OF DONCASTER COUNCIL

Civic Office
Waterdale
DONCASTER

CITY OF DONCASTER COUNCIL
(VARIOUS ROADS DONCASTER)
SPEED LIMITS (CONSOLIDATION) ORDER 2011
(AMENDMENT NO. 146) ORDER 2025

The City of Doncaster Council ("the Council") in exercise of its powers under Section 84 of the Road Traffic Regulation Act 1984 ("the Act") and all other enabling powers, and after consultation with the Chief Officer of Police in accordance with paragraph 20 of Part III of Schedule 9 of the Act hereby makes the following Order:-

1. The City of Doncaster Council (Various Roads Doncaster) Speed Limits (Consolidation) Order 2011 shall have effect as though:-

(i) the following items were revoked in Schedule 1.01 of the Order 20 MPH Speed Limit:-

School Lane, Auckley which extends from its junction with main street in a generally northerly direction to a point 5 metres southeast of its junction with Spey Drive, Auckley

(ii) the following items were included in Schedule 1.01 of the Order 20 MPH Speed Limit:-

AUCKLEY

AINSLEY CLOSE, The whole	MAIN STREET SERVICE ROAD, The whole
APPLE GROVE, The whole	MAPLE DRIVE, The whole
AVON COURT, The whole	MYRTLE GROVE, The whole
BAYTREE GROVE, The whole	NENE GROVE, The whole
CHILDERS DRIVE, The whole	NORWOOD AVENUE, The whole
CYPRESS AVENUE, The whole	ORCHARD WALK, The whole
DART GROVE, The whole	PLANE TREE WAY, The whole
DURSLEY COURT, The whole	RAVENWOOD DRIVE, The whole
ELDER GROVE, The whole	RIVER WAY, The whole
ELLERS LANE, The whole	ROSSMOOR CLOSE, The whole
ELM ROAD, The whole	SANDHILL RISE, The whole
HAWTHORNE ROAD, The whole	SCHOOL LANE, The whole
HAYFIELD COURT, The whole	SPEY DRIVE, The whole
HOLLY ROAD, The whole	THE GREEN, The whole
IVY HOUSE COURT, The whole	THE PADDOCKS, The whole
LARCH AVENUE, The whole	THORNCLIFFE GARDENS, The whole
LIME AVENUE, The whole	TORNE VIEW, The whole


BELL BUTTS LANE from its junction with Main Street for a distance of 65 metres in a generally southwesterly direction

COMMON LANE from its junction with Main Street for a distance of 440 metres in a generally northeasterly direction

2 This Order shall come into operation on the 26th day of June 2025 and be cited as the "City of Doncaster Council (Various Roads Doncaster) Speed Limits (Consolidation) Order 2011 (Amendment No. 146) Order 2025".

GIVEN under the Common Seal of the City of Doncaster Council this 18th day of June 2025


THE COMMON SEAL of CITY OF)
DONCASTER COUNCIL was here unto)
Affixed in the presence of :-)


N.P. Lawrence



Authorised by the Service Director of Legal and
Democratic Services

No. 75095 in Seal Register

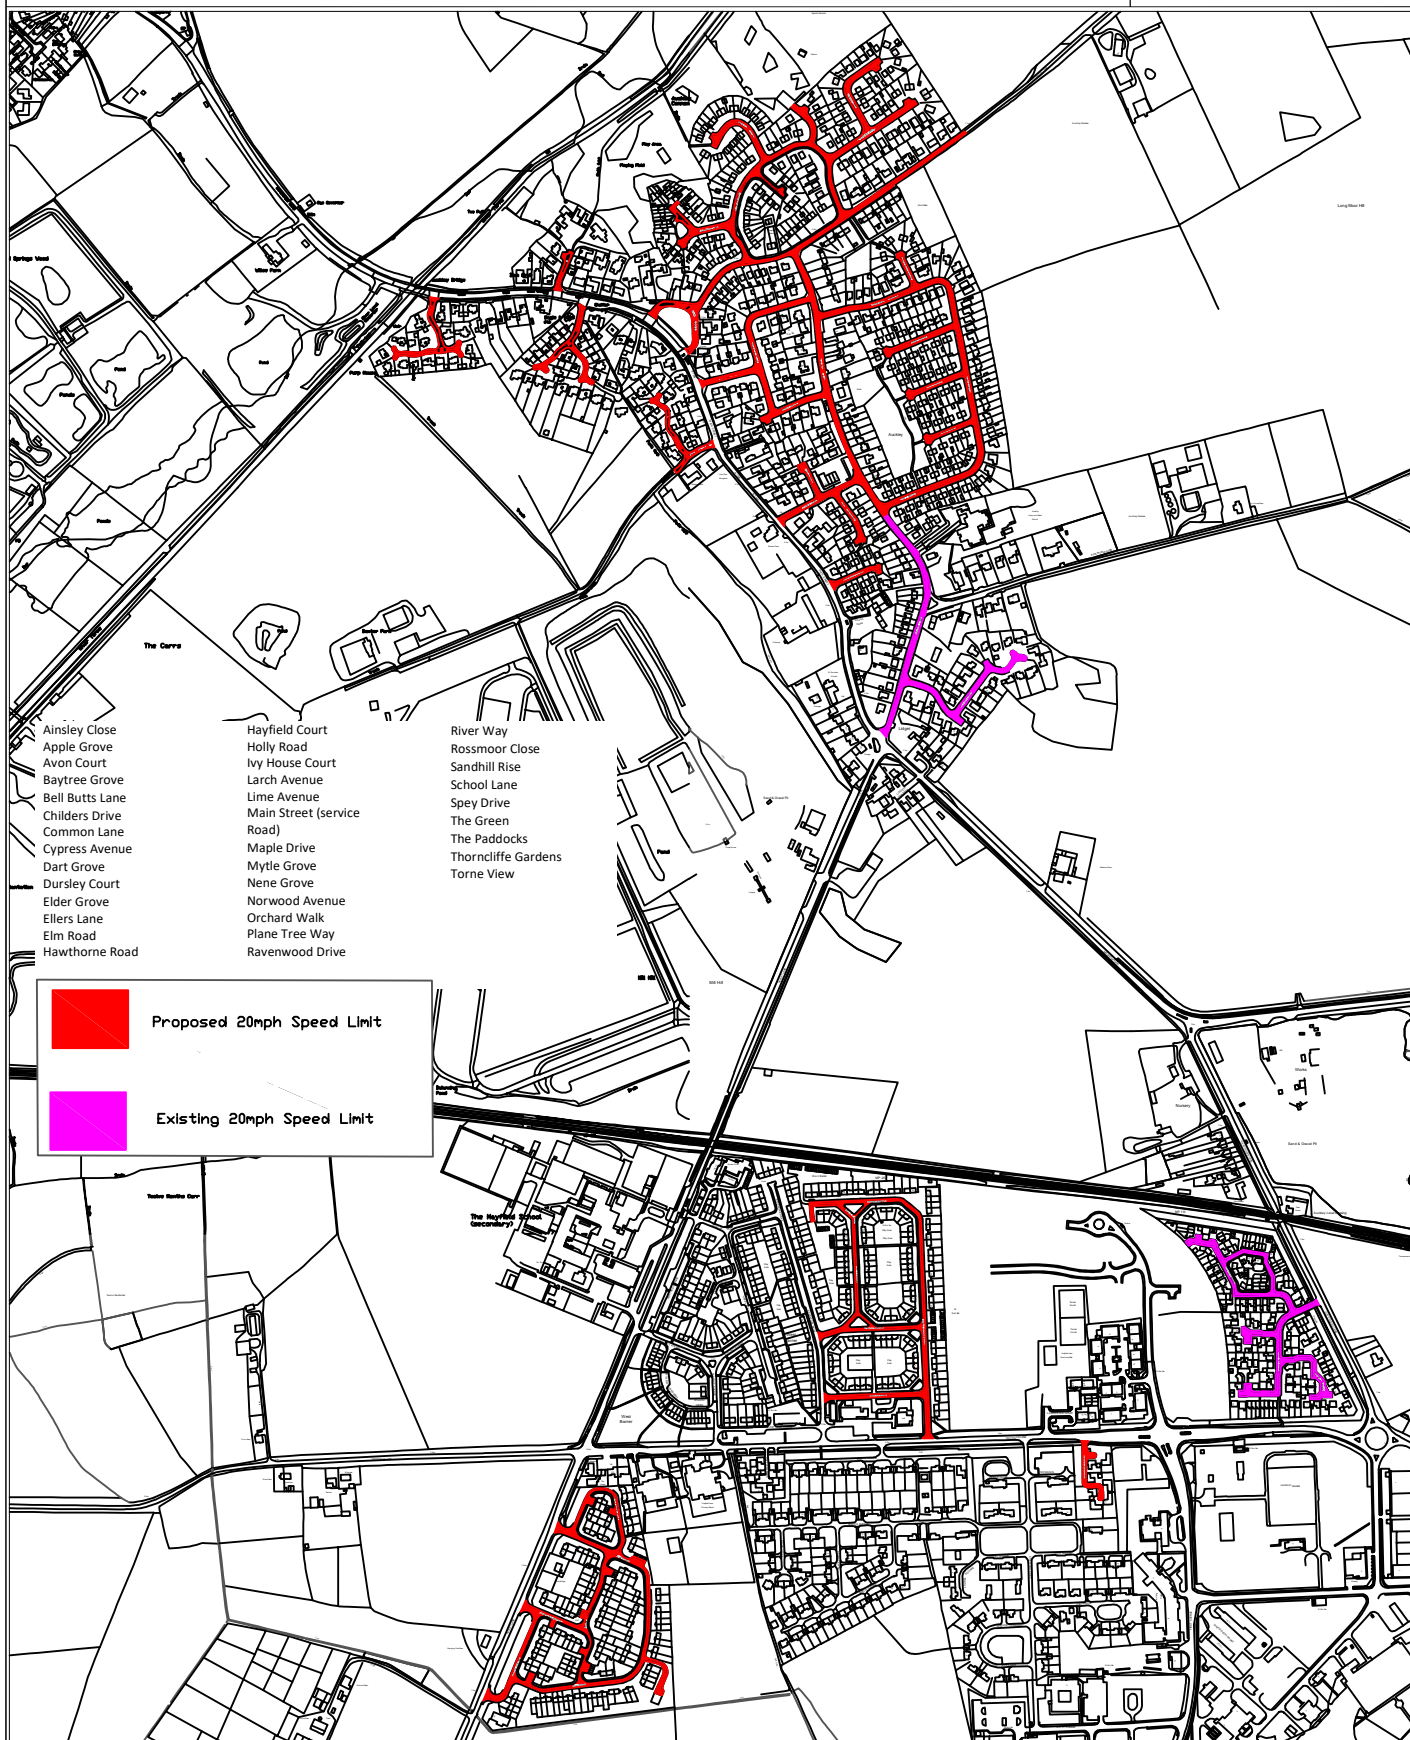

TITLE:

Proposed 20 mph Speed Limit Auckley

DATE: 21/01/2025

SCALE: NTS

DRAWING NO:
46235/AUCKLEY/LB