

**CITY OF DONCASTER COUNCIL
(VARIOUS ROADS, DONCASTER)
(MOVING TRAFFIC)
(CONSOLIDATION) ORDER 2009
(AMENDMENT NO. 30) ORDER 2025**

Notice is hereby given that on the 15th day of January 2025 the City of Doncaster Council made an Order under the provisions of the Road Traffic Regulation Act, 1984.

The effect of the Order that will come into operation on the 20th day of January 2025 will be to introduce a Prohibition of driving on the following length of road:-

Bankwood Crescent, New Rossington

Both Sides

From its junction with West End Lane for a distance of 10 metres in a northerly direction

A copy of the Order and a map showing the restricted roads may be examined at the Council Offices, Civic Office, Waterdale, Doncaster between 8.45 a.m. and 4.45 p.m. Monday to Friday or on the City of Doncaster Council Website via the following link <https://www.doncaster.gov.uk/services/transport-streets-parking/made-orders>

If you wish to question the validity of the Order or of any of the provisions contained therein on the grounds that it is not within the powers conferred by the Road Traffic Regulation Act, 1984, or on the grounds that any requirement of that Act or of any instrument made under it has not been complied with in relation to the Order you may within six weeks from the 15th day of January 2025 apply to the High Court for this purpose.

DATED this 16th day of January 2025

CITY OF DONCASTER COUNCIL

Civic Office
Waterdale
DONCASTER

**CITY OF DONCASTER COUNCIL
(VARIOUS ROADS, DONCASTER)
(MOVING TRAFFIC)
(CONSOLIDATION) ORDER 2009
(AMENDMENT NO. 30) ORDER 2025**

The City of Doncaster Council ("the Council") in exercise of its powers under Sections 1, 2 and 4 of the Road Traffic Regulation Act, 1984 ("the Act"), and all other enabling powers, and after consultation with the Chief Officer of Police in accordance with Part III of Schedule 9 of the Act, hereby makes the following Order:-

1 The City of Doncaster Council (Various Roads, Doncaster) (Moving Traffic) (Consolidation) Order 2009 shall have the effect as though the following item was included in Schedule 1.11 Prohibition of driving:-

BANKWOOD CRESCENT, NEW ROSSINGTON

Both Sides

From its junction with West End Lane for a distance of 10 metres in a northerly direction.

2 This Order shall come into operation on the 20th day of January 2025 and may be cited as the "City of Doncaster Council (Various Roads, Doncaster) (Moving Traffic) (Traffic Regulation Consolidation) Order 2009 (Amendment No.30) Order 2025".

GIVEN under the Common Seal of the City of Doncaster Council this 15th day of January 2025.

THE COMMON SEAL of the City of
DONCASTER COUNCIL was here unto


Affixed in the presence of :-

Rohit Khanna



Authorised by the Service Director for Legal
and Democratic Services

No. 73687 in Seal Register

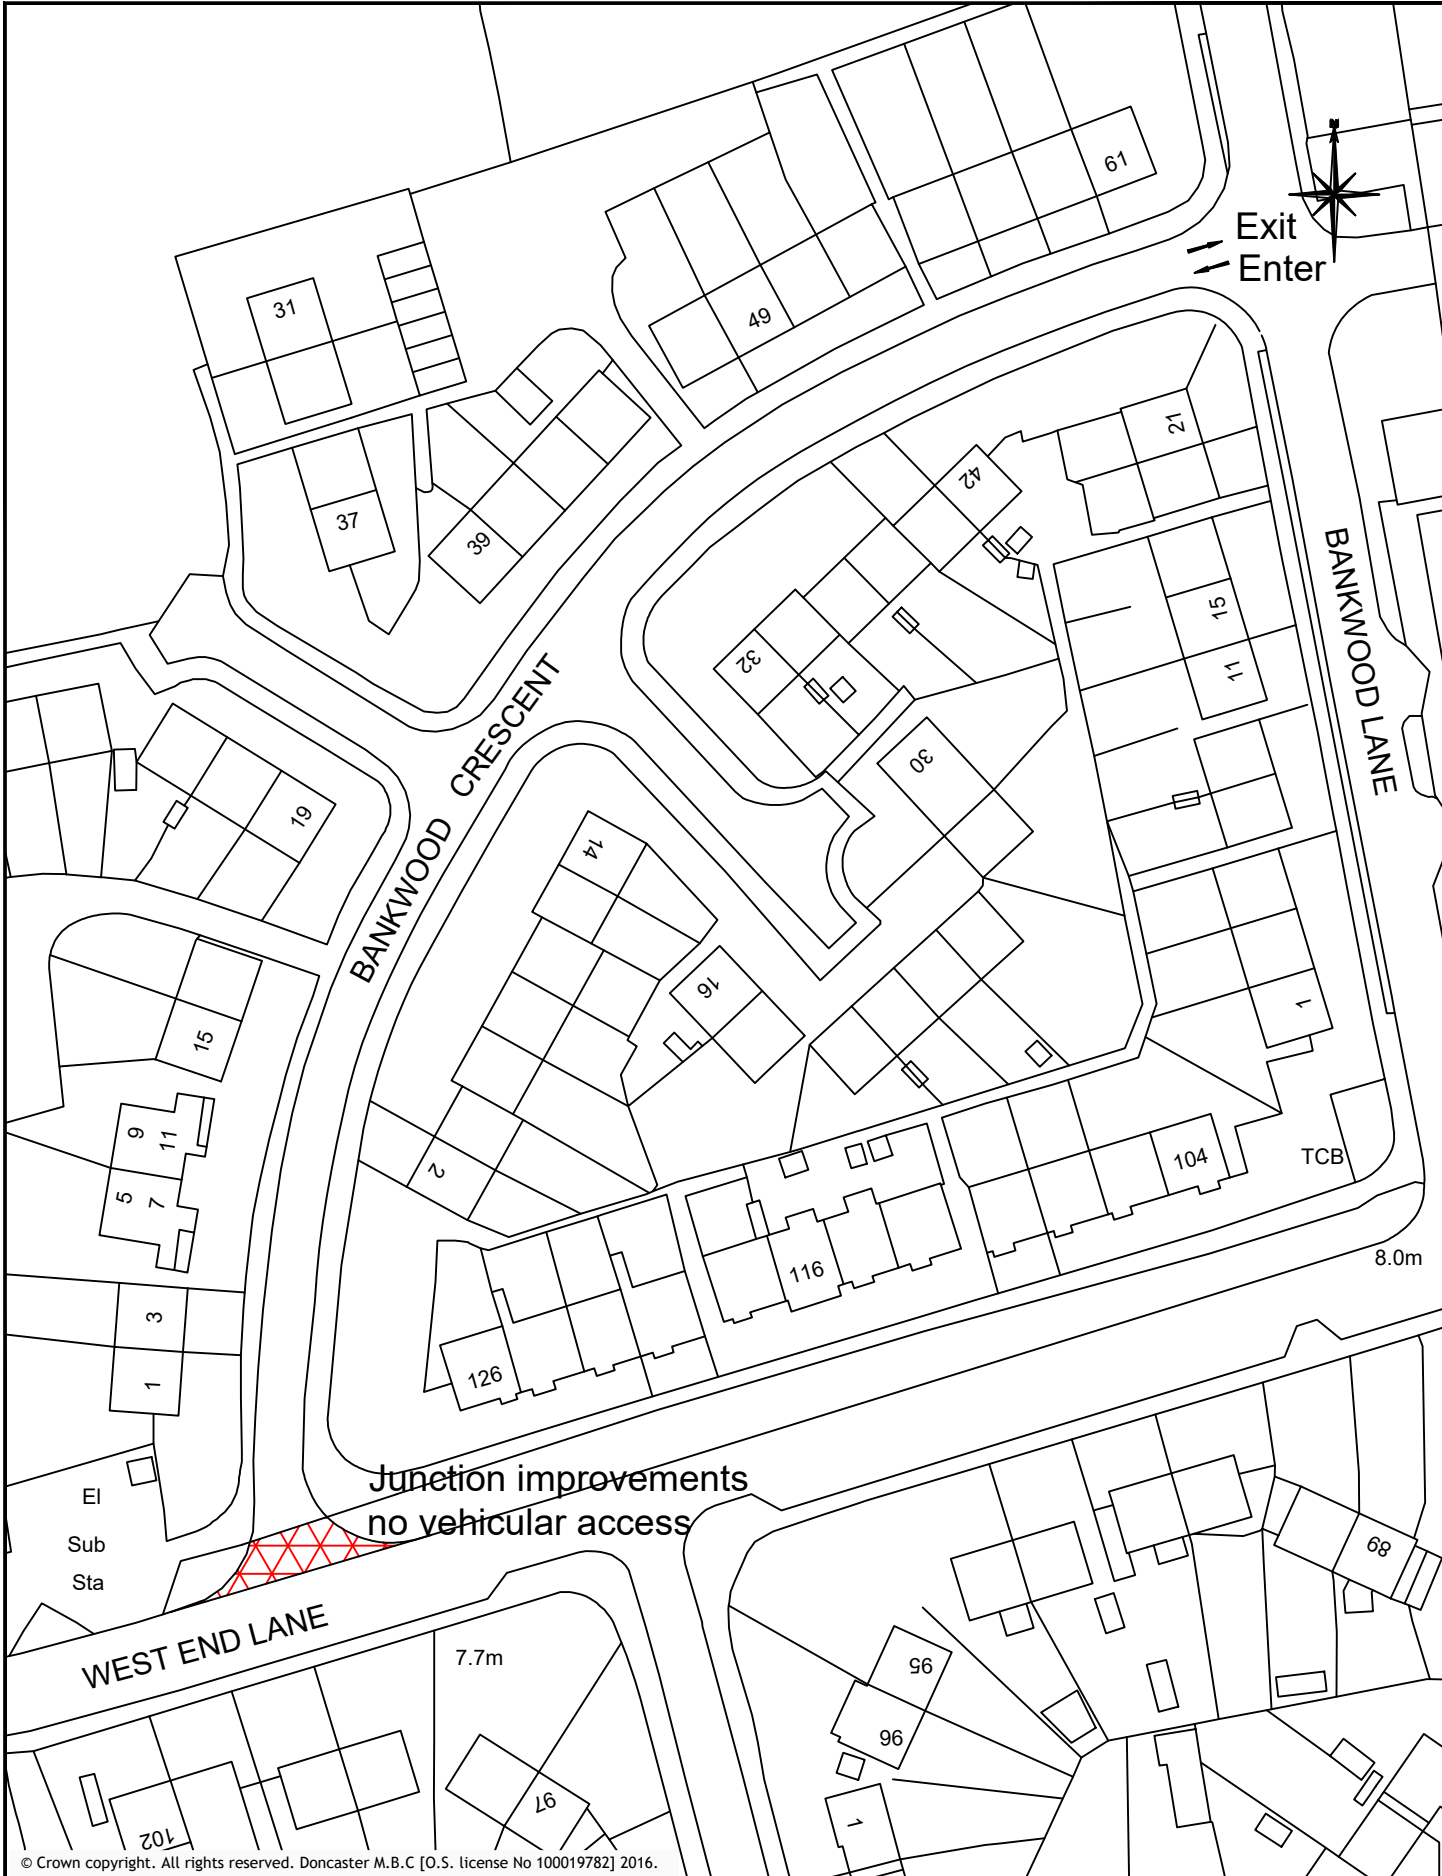

© Crown copyright. All rights reserved. Doncaster M.B.C [O.S. license No 100019782] 2016.

S:\Traffic\ManServ\RoadSafety\ENGR\ROAD SAFETY PROJECTS - BM\Bankwood Crescent, Rossington Safety Scheme\Bankwood Crescent, Rossington.dwg



DONCASTER COUNCIL
CIVIC OFFICE
WATERDALE
DONCASTER
DN1 3BU

DRAWING TITLE:

Consultation Plan
Bankwood Crescent
New Rossington

PREPARED BY:

--

CHECKED BY:

--

APPROVED BY:

--

DATE:

June 2024

SCALE:

N.T.S

DRAWING NO:

46007/BankwoodC\BM

UC

REV

A4P