

**CITY OF DONCASTER COUNCIL
(VARIOUS ROADS DONCASTER)
SPEED LIMITS (CONSOLIDATION) ORDER 2011
(AMENDMENT NO.130) ORDER 2025**

Notice is hereby given that on the 2nd day of April 2025 the City of Doncaster Council made an Order under the provisions of the Road Traffic Regulation Act, 1984.

The effect of the Order that will come into operation on the 14th day of April 2025 will be to:

(i) Introduce a 30 mph speed limit on the following roads:

CLAYTON

That length of Churchfield Road which extends from its junction of Back Lane to a point 150 metres east of its junction of Stotfold Road in a generally easterly direction

Clayton Lane which extends from its junction of Back Lane for a distance of 121 metres in a generally westerly direction.

Back Lane from its junction of Clayton Lane for a distance of 100 metres in a generally north easterly direction.

(ii) Remove the existing 30mph speed limit on the following road:

That length of Churchfield Road at Clayton which extends from its junction with Back Lane to a point 87 metres west of its junction with Stotfold Road

A copy of the Order and a map showing the restricted roads may be examined at the Council Offices, Civic Office, Waterdale, Doncaster between 8.45 a.m. and 4.45 p.m. Monday to Friday or on the City of Doncaster Council Website via the following link <https://www.doncaster.gov.uk/services/transport-streets-parking/made-orders>

If you wish to question the validity of the Order or of any of the provisions contained therein on the grounds that it is not within the powers conferred by the Road Traffic Regulation Act, 1984, or on the grounds that any requirement of that Act or of any instrument made under it has not been complied with in relation to the Order you may within six weeks from the 2nd day of April 2025 apply to the High Court for this purpose.

DATED this 3rd day of April 2025

CITY OF DONCASTER COUNCIL

Civic Office
Waterdale
DONCASTER

**CITY OF DONCASTER COUNCIL
(VARIOUS ROADS DONCASTER)
SPEED LIMITS (CONSOLIDATION) ORDER 2011
(AMENDMENT NO.130) ORDER 2025**

The City of Doncaster Council ("the Council") in exercise of its powers under Section 84 of the Road Traffic Regulation Act 1984 ("the Act") and all other enabling powers, and after consultation with the Chief Officer of Police in accordance with paragraph 20 of Part III of Schedule 9 of the Act hereby makes the following Order:-

1. The City of Doncaster Council (Various Roads Doncaster) Speed Limits (Consolidation) Order 2011 shall have effect as though:-

(i) the following item was deleted from Schedule 2.01 of the Order 30 MPH Speed Limit:-

That length of Churchfield Road at Clayton which extends from its junction with Back Lane to a point 87 metres west of its junction with Stotfold Road

(ii) the following items were included in Schedule 2.01 of the Order 30 MPH Speed Limit:-
CLAYTON

That length of Churchfield Road which extends from its junction of Back Lane to a point 150m east of its junction of Stotfold Road in a generally easterly direction

Clayton Lane which extends from its junction of Back Lane for a distance of 121m in a generally westerly direction.

Back Lane from its junction of Clayton Lane for a distance of 100m in a generally north easterly direction.

2 This Order shall come into operation on the 14th day of April 2025 and be cited as "The City of Doncaster Council (Various Roads Doncaster) Speed Limits (Consolidation) Order 2011 (Amendment No.130) Order 2025".

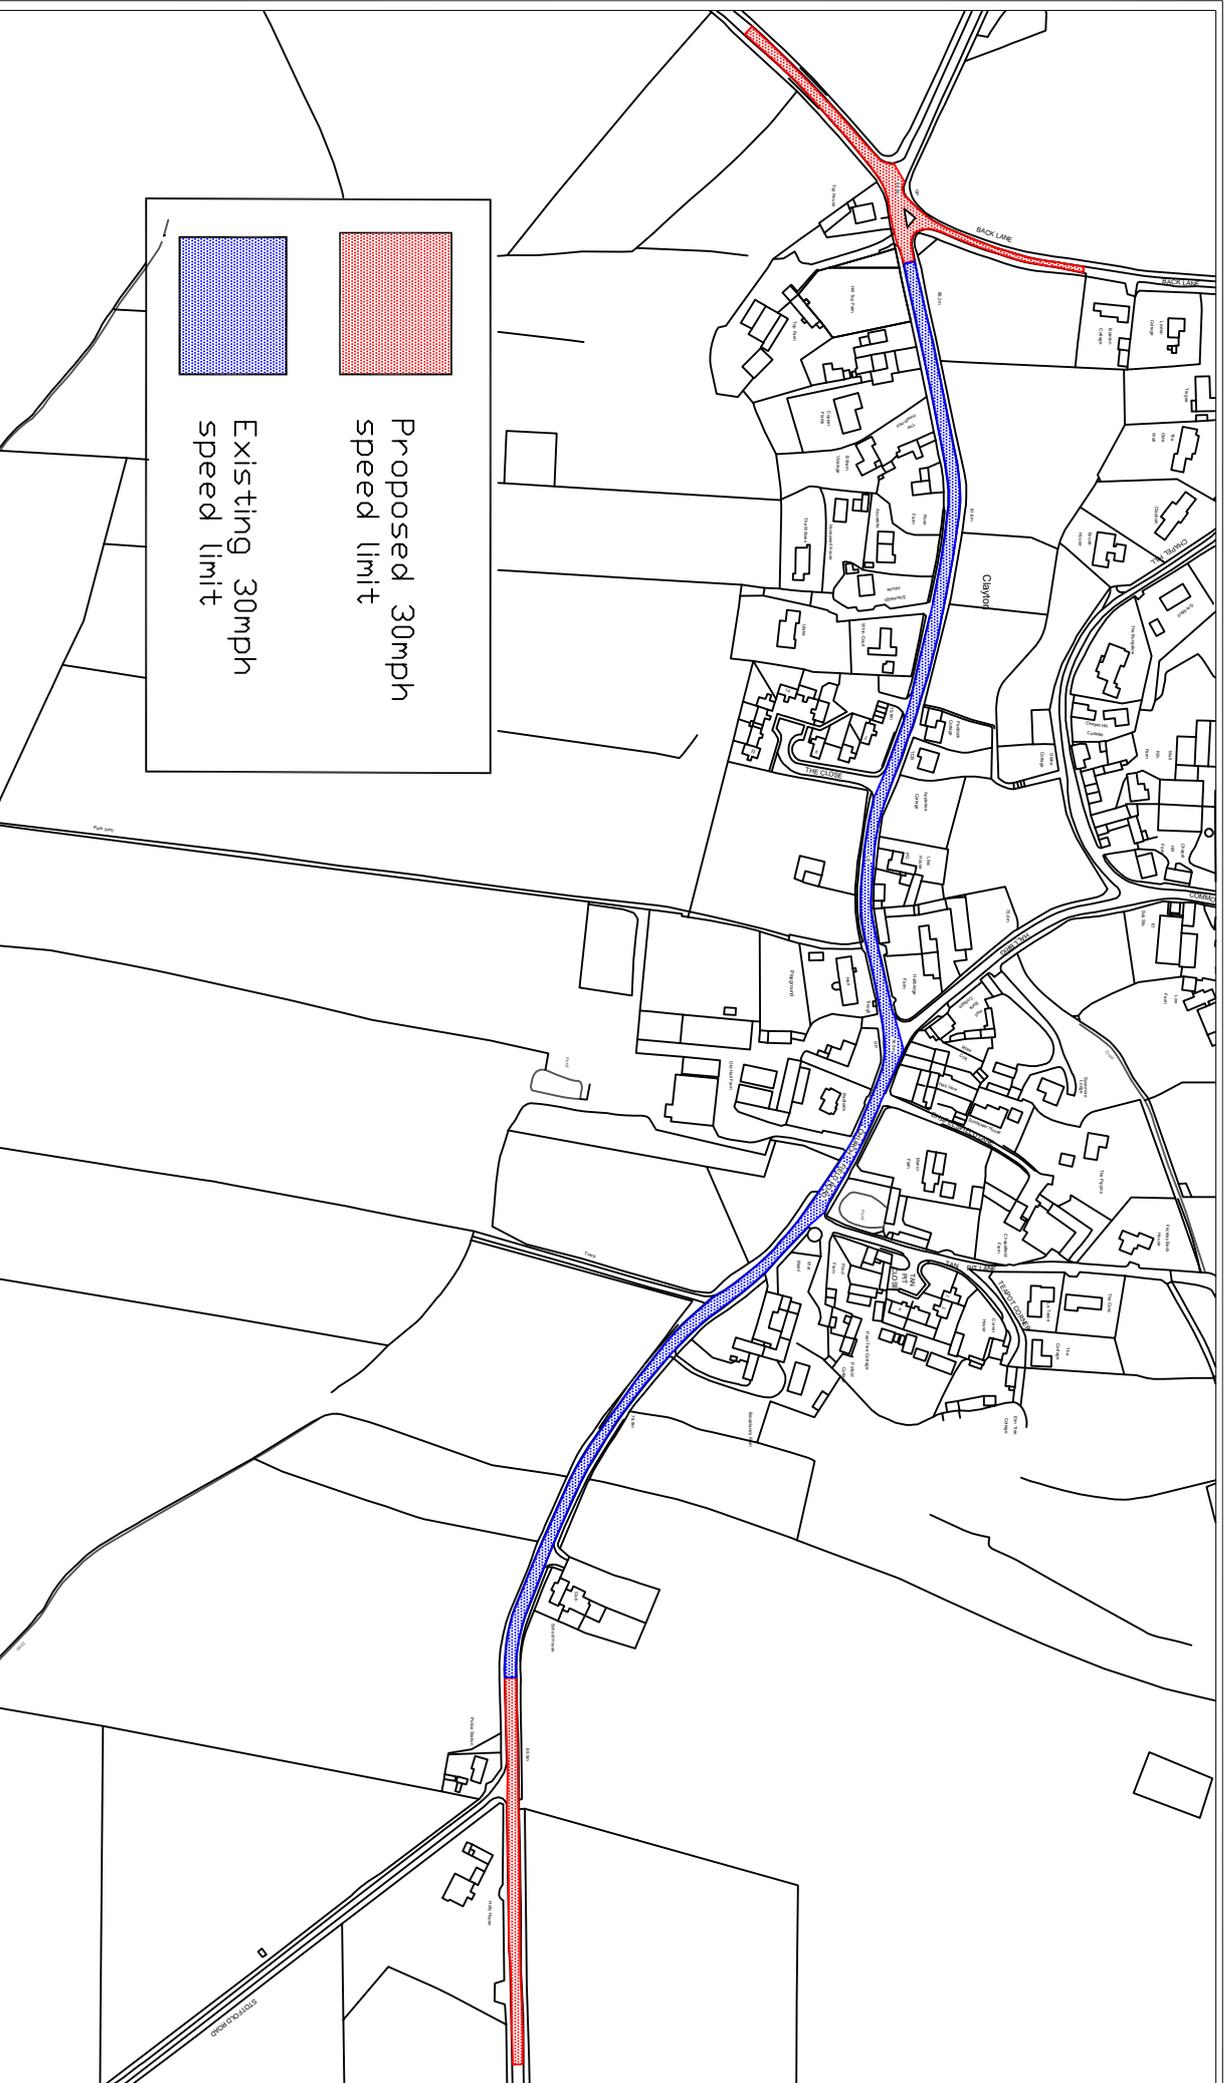
GIVEN under the Common Seal of the City of Doncaster Council this 2nd day of April 2025

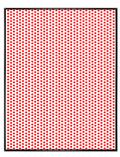
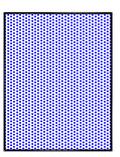
THE COMMON SEAL of CITY OF)
DONCASTER COUNCIL was here unto)
Affixed in the presence of :-)

M Jacobsen



Authorised by the Service Director of Legal and
Democratic Services
No. 73944 in Seal Register



	<p>Proposed 30mph speed limit</p>
	<p>Existing 30mph speed limit</p>

City of Doncaster Council	TITLE:	Proposed 30mph Speed limit Clayton	DATE:
		Churchfield Rd, Clayton Lane & Back Lane	19/12/2024
			SCALE:
			NTS
			DRAWING NO:
			46008/389/LB