

**CITY OF DONCASTER COUNCIL  
(VARIOUS ROADS DONCASTER)  
SPEED LIMITS (CONSOLIDATION) ORDER 2011  
(AMENDMENT NO. 135) ORDER 2025**

Notice is hereby given that on the 28<sup>th</sup> day of May 2025 the City of Doncaster Council made an Order under the provisions of the Road Traffic Regulation Act, 1984.

The effect of the Order that will come into operation on the 2<sup>nd</sup> day of June 2025 will be to:

- (i) The following item was revoked from Schedule 1.01 of the Order 20MPH Speed Limit:-

**OWSTON ROAD, CARCROFT**

which extends from its junction with High Street in a northerly direction to its junction with Lodge Road

- (ii) The following items were included in Schedule 1.01 of the Order 20 MPH Speed Limit:-

**CARCROFT**

Charles Street, The whole  
Dalecroft Road, The whole  
Edward Road, The whole

George Street, The whole  
High Street, The whole  
Owston Road, The whole  
Victor Street, The whole

**SKELLOW**

Acacia Road, The whole  
Amberley Rise, The whole  
Appleby place, The whole  
Ash Road, The whole  
Beech Road, The whole  
Bellerby Place, The whole  
Bellerby Road, The whole  
Birch Avenue, The whole  
Briar Road, The whole  
Bridgewater Park Drive, The whole  
Buttercross, The whole  
Buttercross Close, The whole  
Charles Street, The whole  
Crabgate Drive, The whole  
Crabgate Lane 37-47, The whole  
Cranfield Drive, The whole  
Cromwell Court, The whole  
Cromwell Grove, The whole  
Cross Hill Court, The whole  
Crossfield Drive, The whole

Crossfield House Close, The whole  
Crossfield Lane Service Road, The whole  
Elm Road, The whole  
Finghall Road, The whole  
French Street, The whole  
Fullerton Close, the whole  
Harmby Close, The whole  
Hauxwell Close, The whole  
Hawthorne Crescent, The whole  
Hill Crest, The whole  
Howden Avenue, The whole  
Humber Close, The whole  
Humber Court, The whole  
Ings Lane, The whole  
Laurel Terrace, The whole  
Lavenham Place, The whole  
Lawndale, The whole  
Leyburn Road, The whole  
Mansfield Crescent, The whole

Newlands Avenue, The whole  
Old Hall Road, The whole  
Old Skellow, The whole  
Poplar Road, The whole  
Repton Road, The whole  
Ridgill Avenue, The whole  
Rolleston Road, The whole  
Sandyfields View, The whole  
Sherburn Close, The whole  
Sherwood Drive, The whole  
South Farm Drive, The whole  
Spennithorne Road, The whole  
The Grange, The whole  
Wainscot Place, The whole  
Waltham Drive, The whole  
Weatherall Place, The whole  
Willington Road, The whole  
Willowbrook, The whole  
Windermere Close, The whole  
Worsley Place, The whole

A copy of the Order and a map showing the restricted roads may be examined at the Council Offices, Civic Office, Waterdale, Doncaster between 8.45 a.m. and 4.45 p.m. Monday to Friday or on the City of Doncaster Council Website via the following link <https://www.doncaster.gov.uk/services/transport-streets-parking/made-orders>

If you wish to question the validity of the Order or of any of the provisions contained therein on the grounds that it is not within the powers conferred by the Road Traffic Regulation Act, 1984, or on the grounds that any requirement of that Act or of any instrument made under it has not been complied with in relation to the Order you may within six weeks from the 28<sup>th</sup> day of May 2025 apply to the High Court for this purpose.

DATED this 29<sup>th</sup> day of May 2025

CITY OF DONCASTER COUNCIL  
Civic Office  
Waterdale  
DONCASTER

**CITY OF DONCASTER COUNCIL**  
**(VARIOUS ROADS DONCASTER)**  
**SPEED LIMITS (CONSOLIDATION) ORDER 2011**  
**(AMENDMENT NO. 135) ORDER 2025**

The City of Doncaster Council ("the Council") in exercise of its powers under Section 84 of the Road Traffic Regulation Act 1984 ("the Act") and all other enabling powers, and after consultation with the Chief Officer of Police in accordance with paragraph 20 of Part III of Schedule 9 of the Act hereby makes the following Order:-

1. The City of Doncaster Council (Various Roads Doncaster) Speed Limits (Consolidation) Order 2011 shall have effect as though:-

(i) the following item was revoked from Schedule 1.01 of the Order 20MPH Speed Limit:-

**OWSTON ROAD, CARCROFT**

which extends from its junction with High Street in a northerly direction to its junction with Lodge Road

(ii) the following items were included in Schedule 1.01 of the Order 20 MPH Speed Limit:-

**CARCROFT**

Charles Street, The whole  
Dalecroft Road, The whole  
Edward Road, The whole

George Street, The whole  
High Street, The whole  
Owston Road, The whole  
Victor Street, The whole

**SKELLOW**

Acacia Road, The whole  
Amberley Rise, The whole  
Appleby place, The whole  
Ash Road, The whole  
Beech Road, The whole  
Bellerby Place, The whole  
Bellerby Road, The whole  
Birch Avenue, The whole  
Briar Road, The whole  
Bridgewater Park Drive, The whole  
Buttercross, The whole  
Buttercross Close, The whole  
Charles Street, The whole  
Crabgate Drive, The whole  
Crabgate Lane 37-47, The whole  
Cranfield Drive, The whole  
Cromwell Court, The whole  
Cromwell Grove, The whole  
Cross Hill Court, The whole  
Crossfield Drive, The whole

Crossfield House Close, The whole  
Crossfield Lane Service Road, The whole  
Elm Road, The whole  
Finghall Road, The whole  
French Street, The whole  
Fullerton Close, the whole  
Harmby Close, The whole  
Hauxwell Close, The whole  
Hawthorne Crescent, The whole  
Hill Crest, The whole  
Howden Avenue, The whole  
Humber Close, The whole  
Humber Court, The whole  
Ings Lane, The whole  
Laurel Terrace, The whole  
Lavenham Place, The whole  
Lawndale, The whole  
Leyburn Road, The whole  
Mansfield Crescent, The whole

Newlands Avenue, The whole  
Old Hall Road, The whole  
Old Skellow, The whole  
Poplar Road, The whole  
Repton Road, The whole  
Ridgill Avenue, The whole  
Rolleston Road, The whole  
Sandyfields View, The whole  
Sherburn Close, The whole  
Sherwood Drive, The whole  
South Farm Drive, The whole  
Spennithorne Road, The whole  
The Grange, The whole  
Wainscot Place, The whole  
Waltham Drive, The whole  
Weatherall Place, The whole  
Willington Road, The whole  
Willowbrook, The whole  
Windermere Close, The whole  
Worsley Place, The whole

2 This Order shall come into operation on the 2<sup>nd</sup> day of June 2025 and be cited as "The City of Doncaster Council (Various Roads Doncaster) Speed Limits (Consolidation) Order 2011 (Amendment No. 135) Order 2025".

GIVEN under the Common Seal of the City of Doncaster Council this 28<sup>th</sup> day of May 2025

THE COMMON SEAL of CITY OF DONCASTER

COUNCIL was here unto

Affixed in the presence of :-


*M. Ashman*




Authorised by the Service Director of Legal and  
Democratic Services

No.                      in Seal Register



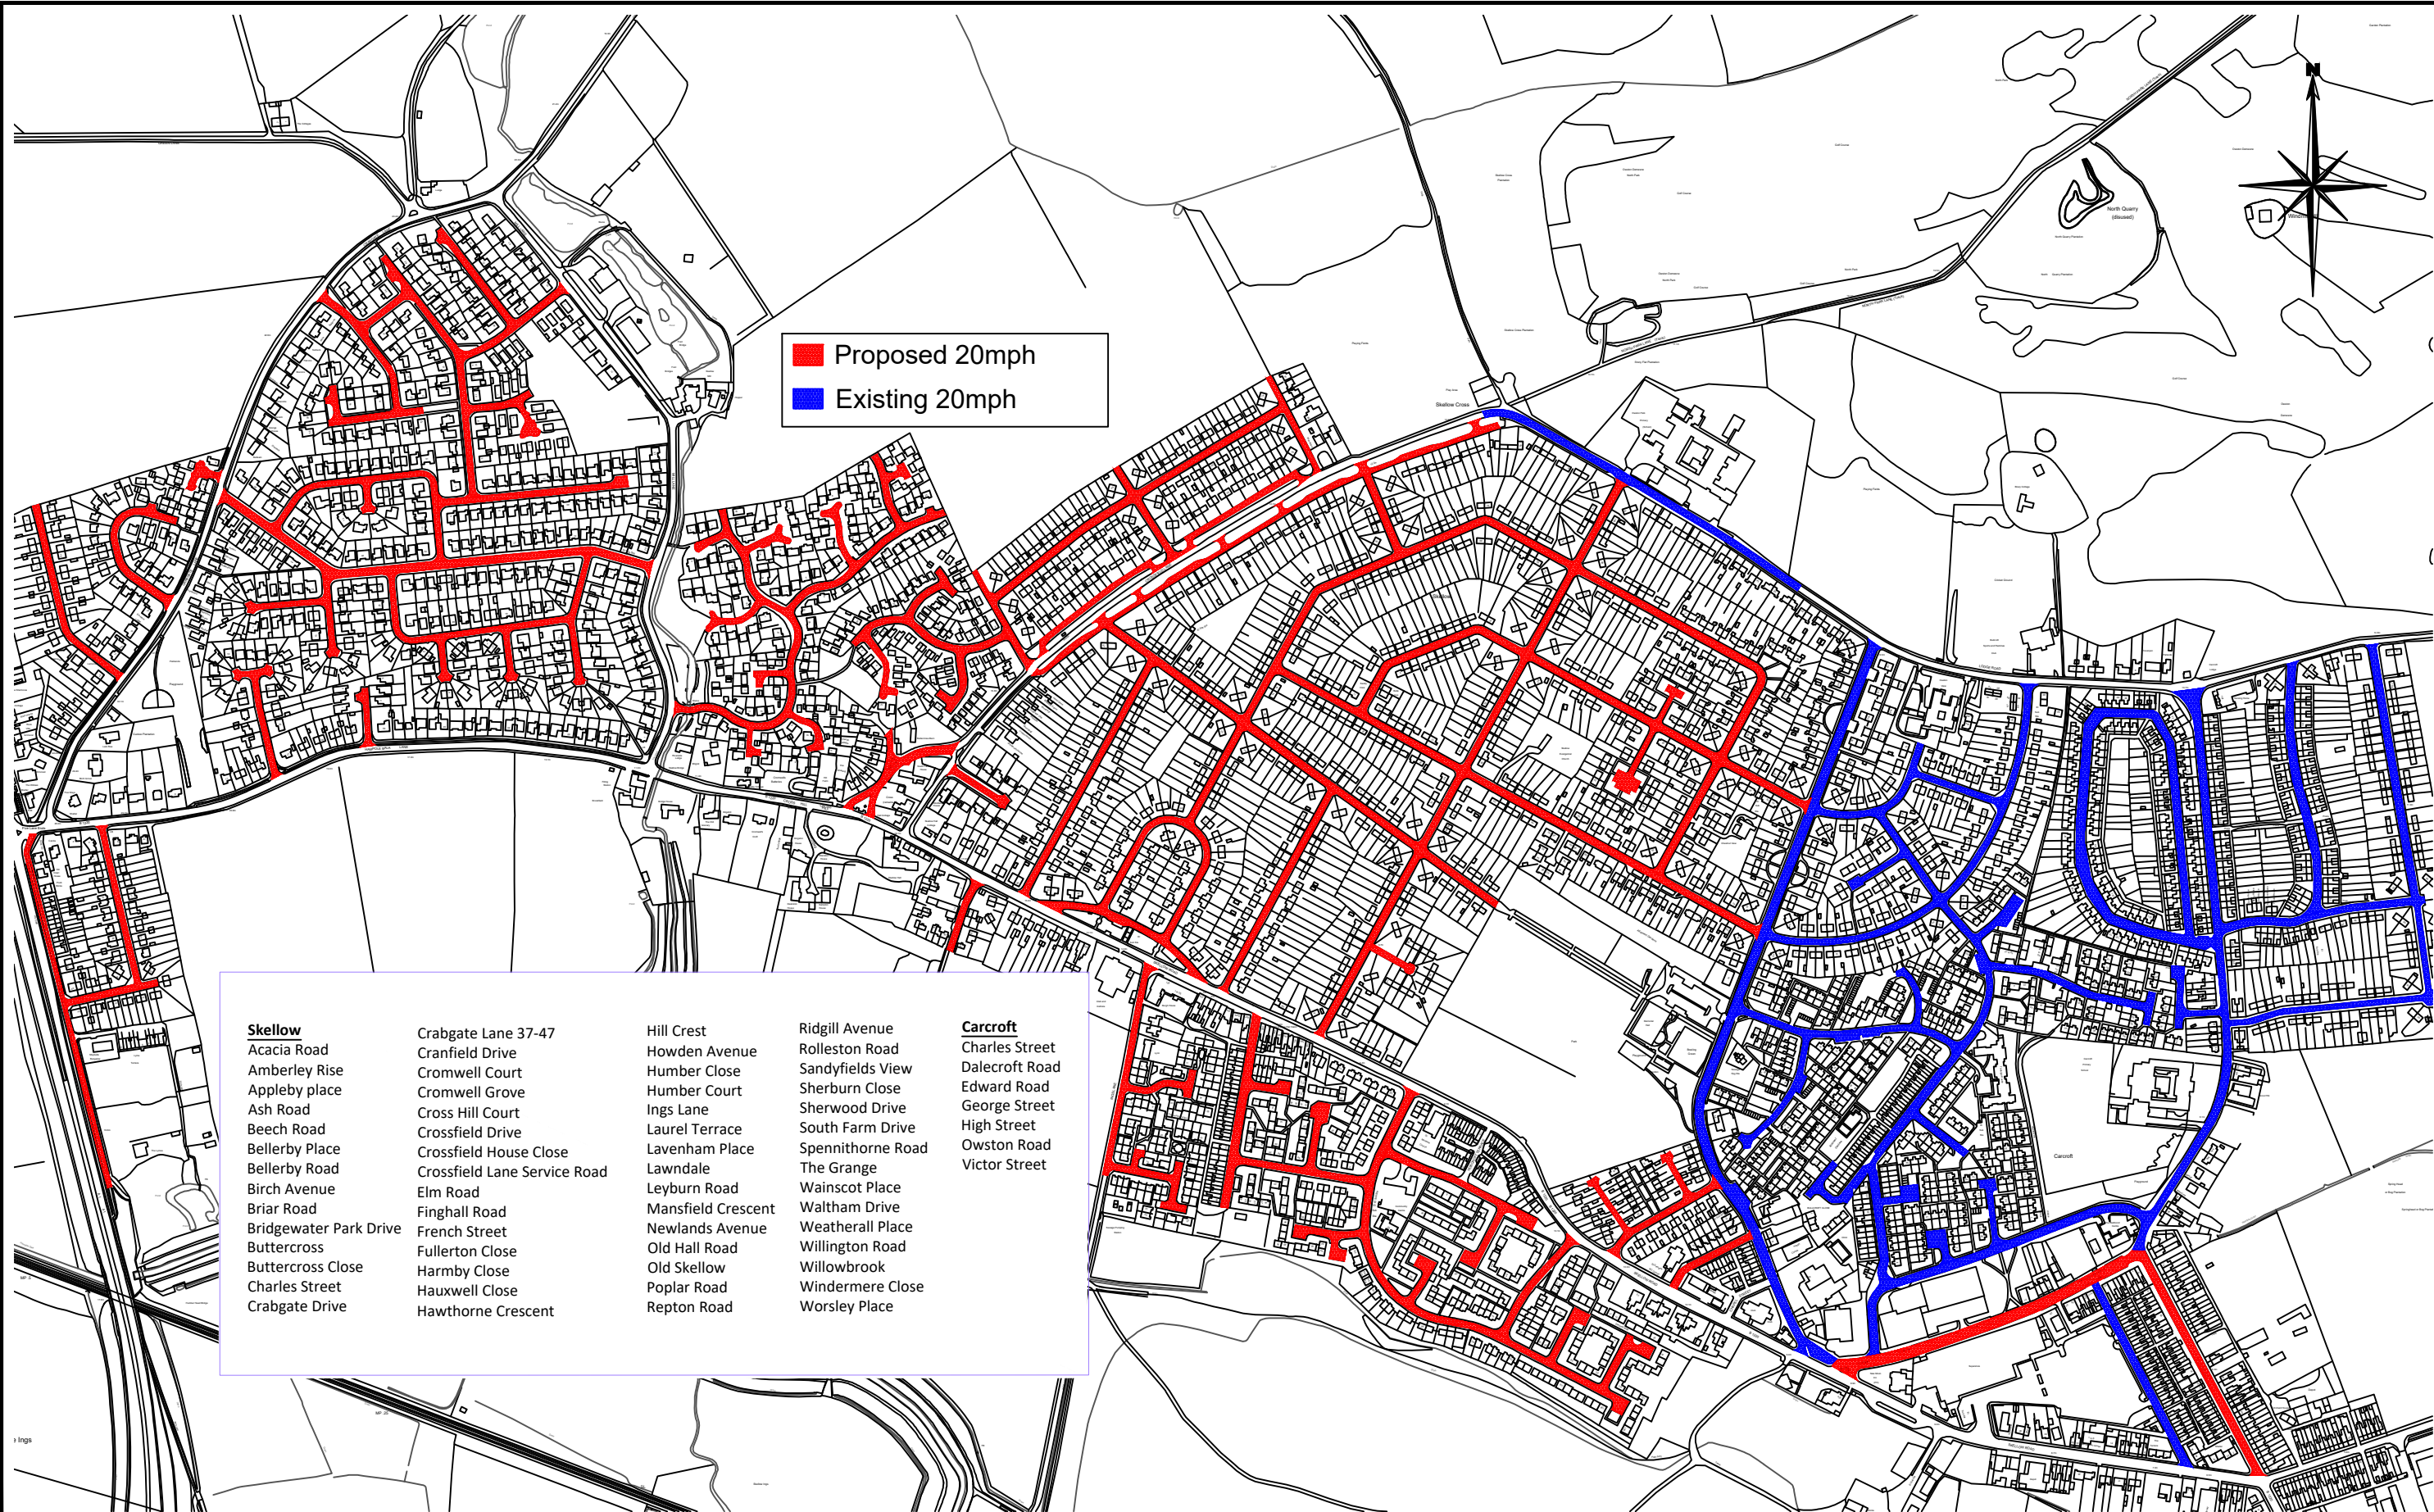

This map is reproduced from Ordnance Survey material with the permission of Ordnance Survey on behalf of the Controller of Her Majesty's Stationery Office © Crown copyright. Unauthorised reproduction infringes Crown copyright and may lead to prosecution or civil proceedings. O.S. License 1000019782 (2016).

 <div> DONCASTER COUNCIL  CIVIC OFFICE  WATERDALE  DONCASTER  DN1 3BU </div>	CLIENT:  --	DRAWING TITLE:  Proposed Area Skellow Carcroft	PREPARED BY:-  --	DATE:-  Feb 25	<div>W3</div>
	SCHEME NAME:  20mph Speed reduction scheme		CHECKED BY:-  --	SCALES:-  N.T.S	
			APPROVED BY:-  --	DRAWING NO:- 46235/Skellow/BM	
				REV --	
<div> S:\TraffManServ\TraffManServ\RoadSafetyENG\46235 - Residential Area 20 Mph Limits\Skellow - Becci\Skellow Plan.dwg </div>					<div>A3</div>