

**CITY OF DONCASTER COUNCIL  
(VARIOUS ROADS DONCASTER)  
SPEED LIMITS (CONSOLIDATION) ORDER 2011  
(AMENDMENT NO. 136) ORDER 2025**

Notice is hereby given that on the 28<sup>th</sup> day of May 2025 the City of Doncaster Council made an Order under the provisions of the Road Traffic Regulation Act, 1984.

The effect of the Order that will come into operation on the 2<sup>nd</sup> day of June 2025 will be to:-

- (i) Introduce the following items in Schedule 1.01 of the Order 20mph Speed Limit:-

**Owston**

Stockbridge Lane from a point 490 metres south west of its junction with A19 Doncaster Road and Sutton Road to where the road terminates at the arches next to 1 Stable Yard Cottages.

North Park Lane from its junction with Stockbridge Lane for a distance of 94 metres in a generally northerly direction.

- (ii) Introduce the following item in Schedule 2.01 of the Order 30mph Speed Limit:-

That length of Stockbridge Lane Owston which extends from its junction with A19 Doncaster Road and Sutton Road for a distance of 490 metres in a generally south westerly direction.

A copy of the Order and a map showing the restricted roads may be examined at the Council Offices, Civic Office, Waterdale, Doncaster between 8.45 a.m. and 4.45 p.m. Monday to Friday or on the City of Doncaster Council Website via the following link <https://www.doncaster.gov.uk/services/transport-streets-parking/made-orders>

If you wish to question the validity of the Order or of any of the provisions contained therein on the grounds that it is not within the powers conferred by the Road Traffic Regulation Act, 1984, or on the grounds that any requirement of that Act or of any instrument made under it has not been complied with in relation to the Order you may within six weeks from the 28<sup>th</sup> day of May 2025 apply to the High Court for this purpose.

DATED this 29<sup>th</sup> day of May 2025

CITY OF DONCASTER COUNCIL

Civic Office  
Waterdale  
DONCASTER

**CITY OF DONCASTER COUNCIL  
(VARIOUS ROADS DONCASTER)  
SPEED LIMITS (CONSOLIDATION) ORDER 2011  
(AMENDMENT NO. 136) ORDER 2025**

The City of Doncaster Council ("the Council") in exercise of its powers under Section 84 of the Road Traffic Regulation Act 1984 ("the Act") and all other enabling powers, and after consultation with the Chief Officer of Police in accordance with paragraph 20 of Part III of Schedule 9 of the Act hereby makes the following Orders:-

1 The City of Doncaster Council (Various Roads Doncaster) Speed Limits (Consolidation) Order 2011 shall have effect as though:-

(i) The following items were included in Schedule 1.01 of the Order 20 mph Speed Limit:-

**Owston**

Stockbridge Lane from a point 490 metres south west of its junction with A19 Doncaster Road and Sutton Road to where the road terminates at the arches next to 1 Stable Yard Cottages.

North Park Lane from its junction with Stockbridge Lane for a distance of 94 metres in a generally northerly direction.

(ii) The following item was included in Schedule 2.01 of the Order 30mph Speed Limit:-

That length of Stockbridge Lane Owston which extends from its junction with A19 Doncaster Road and Sutton Road for a distance of 490 metres in a generally south westerly direction.

2 This Order shall come into operation on the 2<sup>nd</sup> day of June 2025 and may be cited as the 'City of Doncaster Council (Various Roads Doncaster) Speed Limits (Consolidation) Order 2011 (Amendment No. 136) Order 2025'


GIVEN under the Common Seal of the City of Doncaster Council this 28<sup>th</sup> day of May 2025

THE COMMON SEAL of CITY OF )  
DONCASTER COUNCIL )  
was hereunto affixed )  
in the presence of :- )


*Handwritten signature*



Authorised by the Service Director of  
Legal and Democratic Services  
No. 75035 in Seal Register

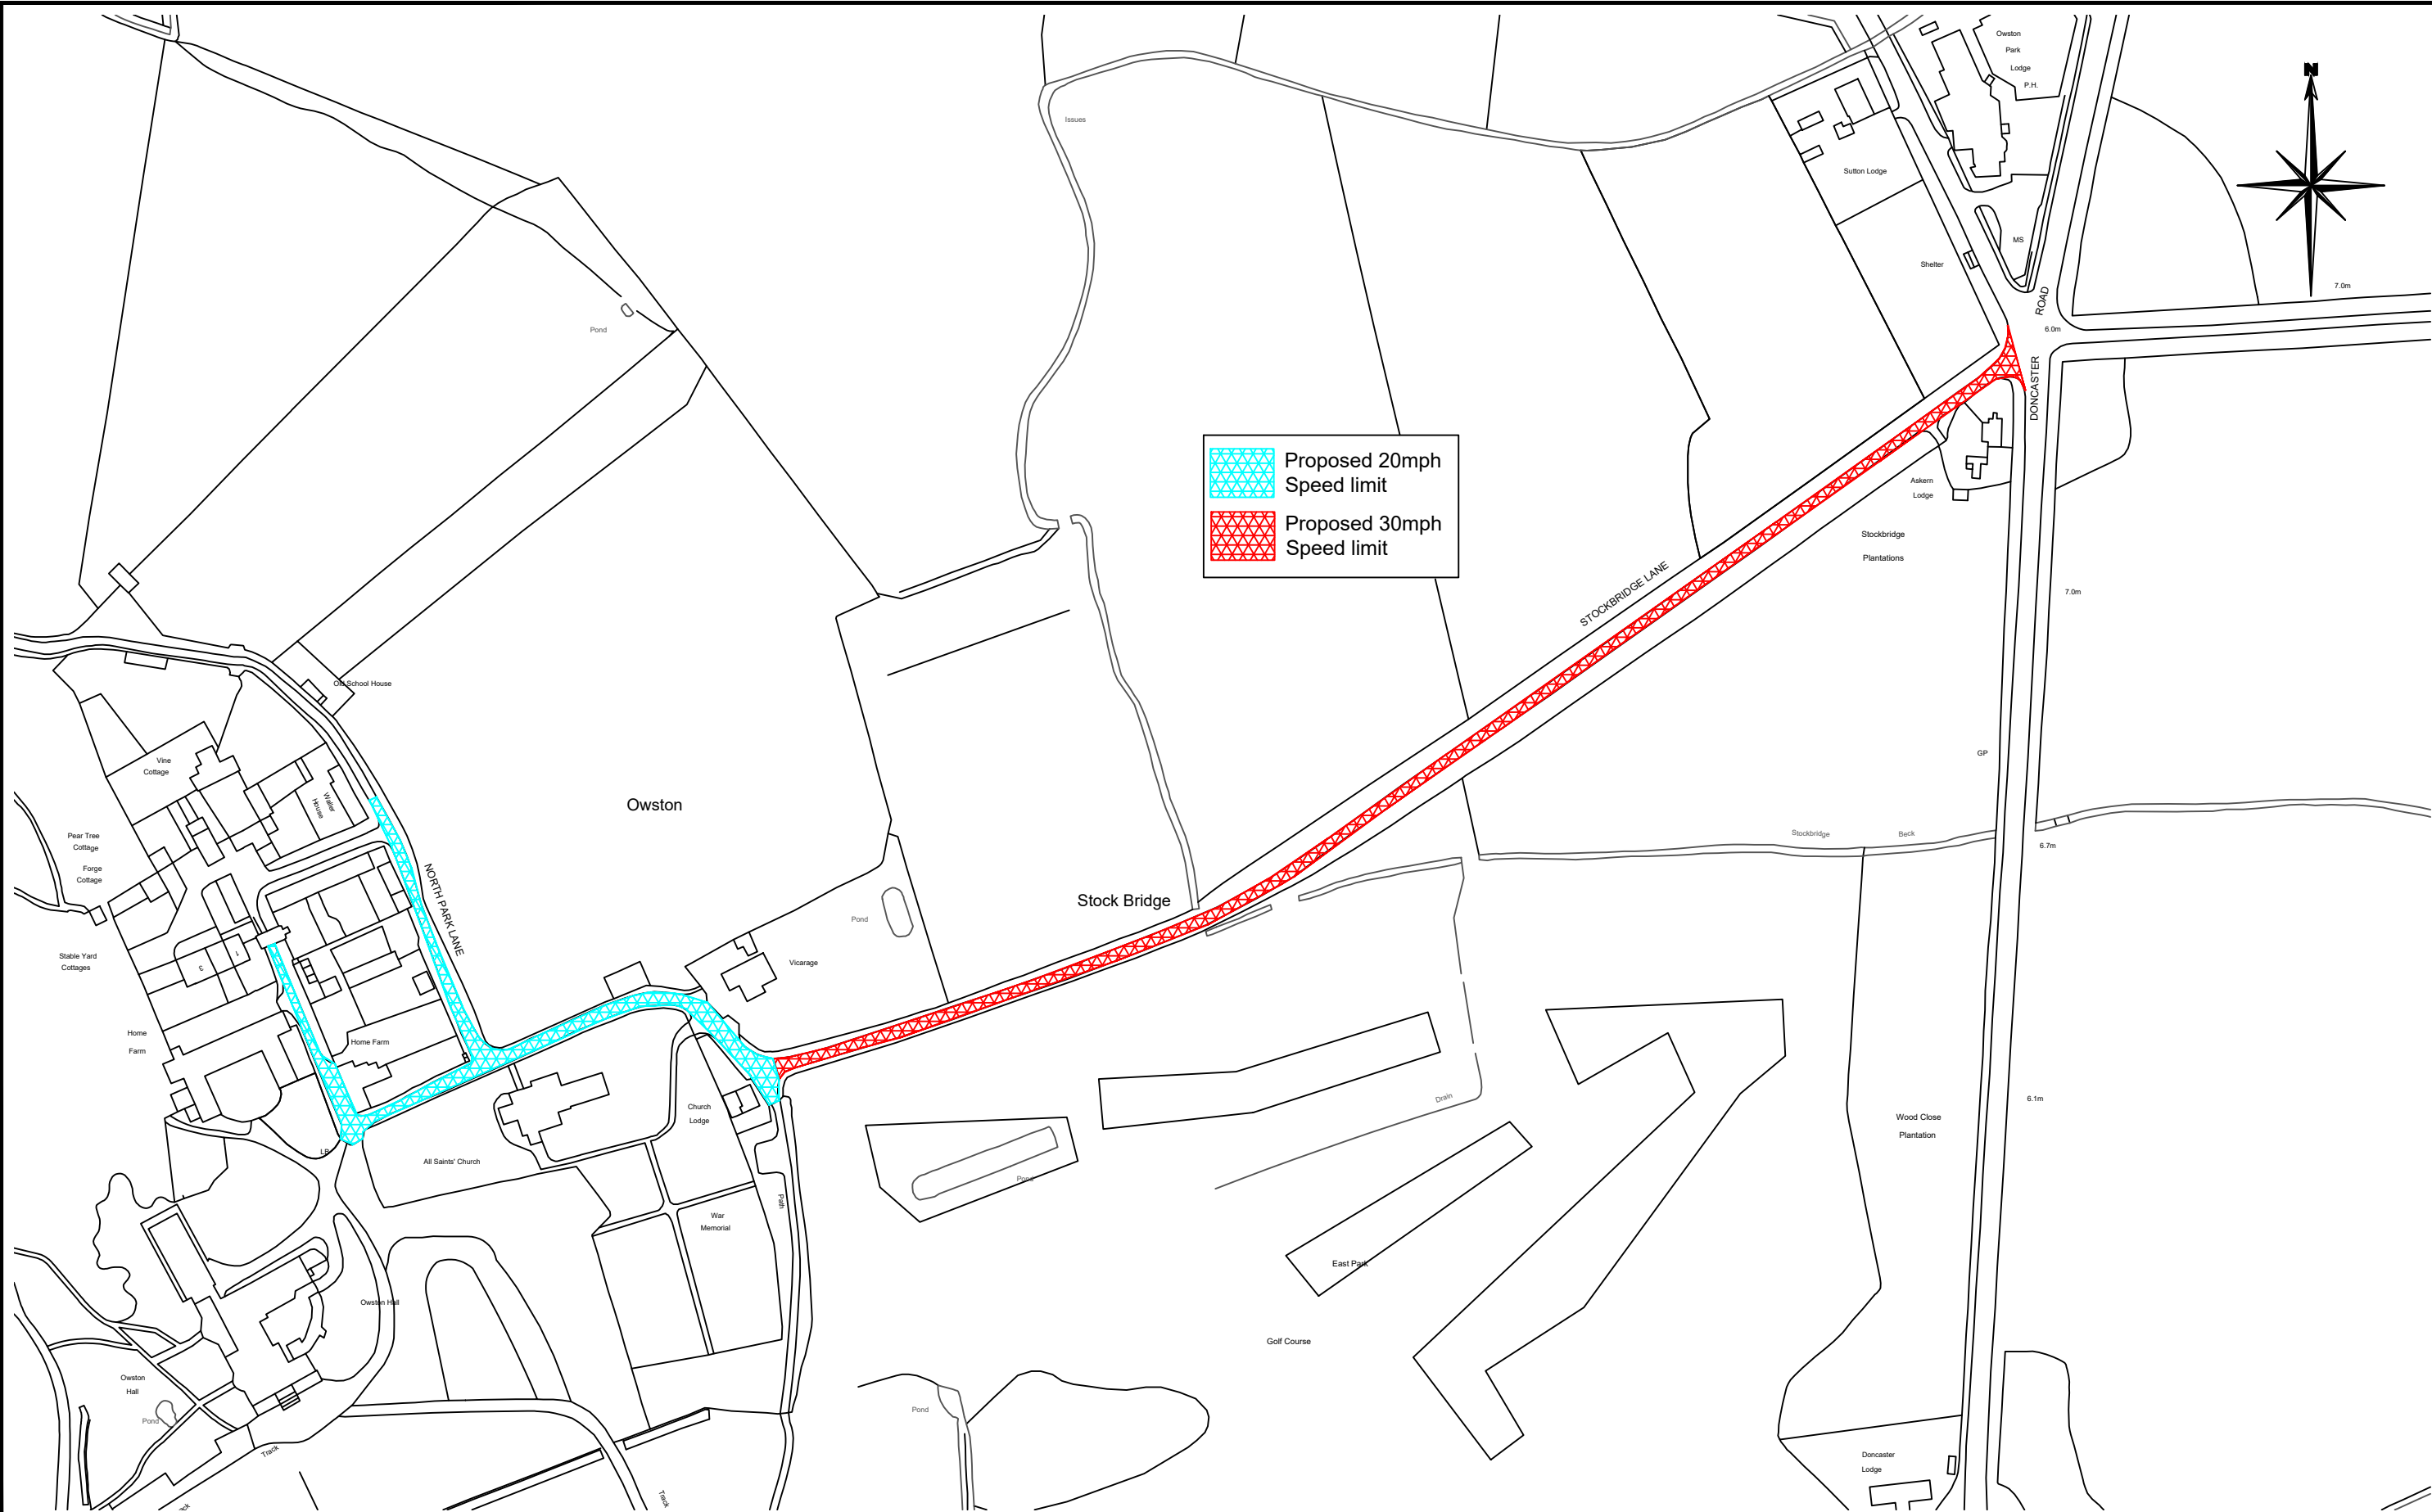

This map is reproduced from Ordnance Survey material with the permission of Ordnance Survey on behalf of the Controller of Her Majesty's Stationery Office © Crown copyright. Unauthorised reproduction infringes Crown copyright and may lead to prosecution or civil proceedings. O.S. License 1000019782 (2016).

 <div>DONCASTER COUNCIL CIVIC OFFICE WATERDALE DONCASTER DN1 3BU</div>	CLIENT:	--	DRAWING TITLE:  Proposed speed limit reduction  Stockbridge Lane / North Park Lane  Owston	PREPARED BY:-	--	DATE:-	Feb 25	cm
	SCHEME NAME:	--		CHECKED BY:-	--	SCALES:-	N.T.S	
				APPROVED BY:-	--	DRAWING NO:-	46253/TRO/BM	REV
S:\TraffManServ\TraffManServ\RoadSafetyENG\46253 - A19 SaferRoadsFund\TRO\Stockbridge Lane 30\Stockbridge Lane Plan.dwg								
								A3