

**CITY OF DONCASTER COUNCIL  
(VARIOUS ROADS DONCASTER)  
SPEED LIMITS (CONSOLIDATION) ORDER 2011  
(AMENDMENT NO.    ) ORDER 2025**

Notice is hereby given that the City of Doncaster Council propose to make an Order under the provisions of the Road Traffic Regulation Act 1984 and all other enabling powers.

The effect of the order will be to introduce a 50 mph speed limit on the following roads:

That length of the **A631 Bawtry Road Tickhill** which extends from a point 490 metres southeast of its junction with Stripe Road to its junction with Bawtry Road in a generally southeasterly direction

That length of **Bawtry Road** from its junction with the A631 Bawtry Road to the borough boundary in a generally southwesterly direction

That length of the **A631 Tickhill Road Bawtry** which extends from its junction with Bawtry Road to a point 140 metres west of its junction with Oak Tree Road in a generally northeasterly direction


A copy of the proposed Order together with a map showing the restricted roads and a statement of the Councils reasons for proposing to make the Order may be examined at the Council Office, Civic Office, Waterdale Doncaster between the hours of 9 am and 4.30 pm or on the City of Doncaster Council Website via the following link <https://www.doncaster.gov.uk/tro> or by scanning the QR code below.

If you wish to object to the proposed Order you should send the grounds for your objection in writing to City of Doncaster Council, Safer Roads, Civic Office, Waterdale, Doncaster DN1 3BU or by email to [TRO.Objections@doncaster.gov.uk](mailto:TRO.Objections@doncaster.gov.uk) quoting reference NA/101361 not later than the 13<sup>th</sup> day of August 2025.

DATED this day 17<sup>th</sup> of July 2025

City of Doncaster Council  
Civic Office, Waterdale, DONCASTER



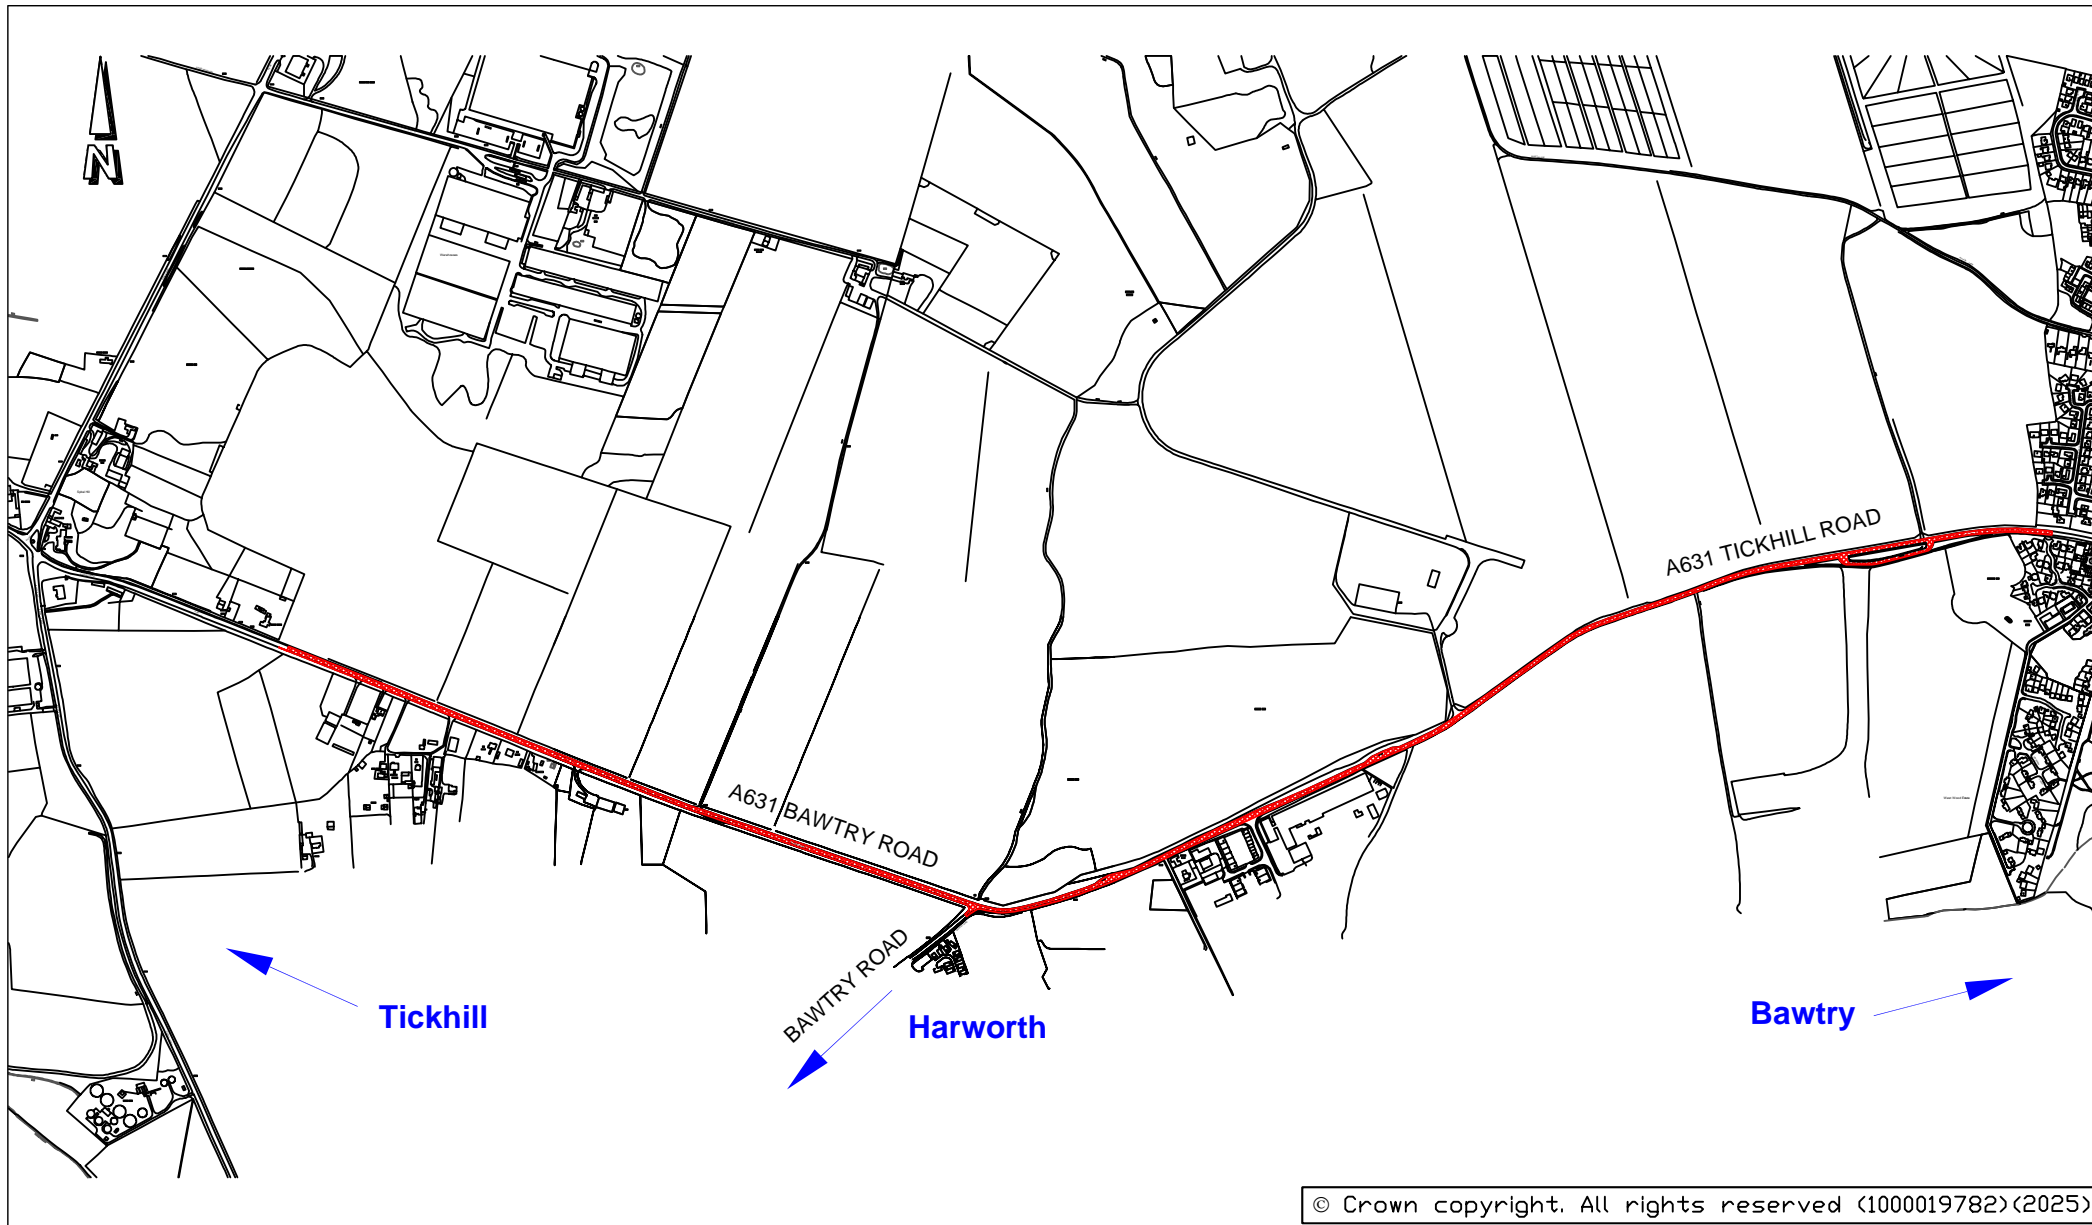

City of Doncaster Council  
Civic Office, Waterdale  
DONCASTER DN1 3BU

TITLE:

**Proposed 50mph Speed Limit Reduction  
A631 Tickhill to Bawtry**

DATE: **June 2025**

SCALE: **Not to Scale**

DRAWING NO:  
**45300/A631/NJA**

**PROPOSED REDUCTION OF SPEED LIMITS**  
**A631 BAWTRY ROAD TICKHILL, BAWTRY ROAD & A631 TICKHILL ROAD BAWTRY**

**STATEMENT OF REASONS**

This proposal is intended to avoid danger to persons or traffic by creating a more compliant speed limit along the sections of road in question.

**CITY OF DONCASTER COUNCIL**  
**(VARIOUS ROADS DONCASTER)**  
**SPEED LIMITS (CONSOLIDATION) ORDER 2011**  
**(AMENDMENT NO.    ) ORDER 2025**

The City of Doncaster Council ("the Council") in exercise of its powers under Section 84 of the Road Traffic Regulation Act 1984 ("the Act") and all other enabling powers, and after consultation with the Chief Officer of Police in accordance with paragraph 20 of Part III of Schedule 9 of the Act hereby makes the following Order:-

1.        The City of Doncaster Council (Various Roads Doncaster) Speed Limits (Consolidation) Order 2011 shall have effect as though the following items were included in Schedule 4.01 of the Order 50mph Speed Limit:-

That length of the A631 Bawtry Road Tickhill which extends from a point 490 metres southeast of its junction with Stripe Road to its junction with Bawtry Road in a generally southeasterly direction

That length of Bawtry Road from its junction with the A631 Bawtry Road to the borough boundary in a generally southwesterly direction

That length of the A631 Tickhill Road Bawtry which extends from its junction with Bawtry Road to a point 140 metres west of its junction with Oak Tree Road in a generally northeasterly direction

2        This Order shall come into operation on the        day of        2025 and be cited as the "City of Doncaster Council (Various Roads Doncaster) Speed Limits (Consolidation) Order 2011 (Amendment No.    ) Order 2025".

GIVEN under the Common Seal of the City of Doncaster Council this    day of        2025

THE COMMON SEAL of CITY OF        )  
DONCASTER COUNCIL was here unto        )  
Affixed in the presence of :-        )



Authorised by the Service Director of Legal and  
Democratic Services  
No.        in Seal Register