

**CITY OF DONCASTER COUNCIL  
(VARIOUS ROADS DONCASTER)  
SPEED LIMITS (CONSOLIDATION) ORDER 2011  
(AMENDMENT NO. ) ORDER 2025**

Notice is hereby given that the City of Doncaster Council propose to make an Order under the provisions of the Road Traffic Regulation Act 1984 and all other enabling powers.

The effect of the order will be to introduce a 20 mph speed limit on the following roads

**FINNINGLEY**

**ABBAY FIELDS  
ARCHER DRIVE  
ASHLEY COURT  
BLENHEIM DRIVE  
CHAPEL CLOSE  
CHAPEL LANE  
CHURCH LANE  
CROFT COURT  
ELM DRIVE  
FRIAR CLOSE  
FROSBISHER GRANGE  
GATESBRIDGE PARK**

**GLEBE COTTAGES ACCESS ROAD  
HARVEY CLOSE  
LAUREL CLOSE  
LINDLEY COURT  
LINDLEY ROAD  
MANOR FARM COURT  
PINFOLD CLOSE  
RECTORY LANE  
SILVER BIRCH GROVE  
ST OSWALDS CLOSE  
ST OSWALDS DRIVE  
THE GREEN**

**OLD BAWTRY ROAD** from its junction with the A614 for a distance of 700m in a southerly direction

A copy of the proposed Order together with a map showing the restricted roads and a statement of the Council's reasons for proposing to make the Order may be examined at the Council Office, Civic Office, Waterdale Doncaster between the hours of 9 am and 4.30 pm or on the City of Doncaster Council Website via the following link <http://www.doncaster.gov.uk/services/transport-streets-parking/traffic-regulation-orders> or by scanning the QR code below

If you wish to object to the proposed Order you should send the grounds for your objection in writing to City of Doncaster Council, Safer Roads, Civic Office, Waterdale, Doncaster DN1 3BU or by email to [TRO.Objections@doncaster.gov.uk](mailto:TRO.Objections@doncaster.gov.uk) quoting reference LB/99905 not later than the 7<sup>th</sup> day of May 2025.

DATED this 10<sup>th</sup> day of April 2025

City of Doncaster Council  
Civic Office, Waterdale, DONCASTER



**CITY OF DONCASTER COUNCIL**  
**(VARIOUS ROADS DONCASTER)**  
**SPEED LIMITS (CONSOLIDATION) ORDER 2011**  
**(AMENDMENT NO.    ) ORDER 2025**

The City of Doncaster Council ("the Council") in exercise of its powers under Section 84 of the Road Traffic Regulation Act 1984 ("the Act") and all other enabling powers, and after consultation with the Chief Officer of Police in accordance with paragraph 20 of Part III of Schedule 9 of the Act hereby makes the following Order:-

1.        The City of Doncaster Council (Various Roads Doncaster) Speed Limits (Consolidation) Order 2011 shall have effect as though the following items were included in Schedule 1.01 of the Order 20 MPH Speed Limit:-

**FINNINGLEY**

ABBEY FIELDS, The whole  
ARCHER DRIVE, The whole  
ASHLEY COURT, The whole  
BLENHEIM DRIVE, The whole  
CHAPEL CLOSE, The whole  
CHAPEL LANE, The whole  
CHURCH LANE, The whole  
CROFT COURT, The whole  
ELM DRIVE, The whole  
FRIAR CLOSE, The whole  
FROSBISHER GRANGE, The whole  
GATESBRIDGE PARK, The whole


GLEBE COTTAGES ACCESS ROAD, The whole  
HARVEY CLOSE, The whole  
LAUREL CLOSE, The whole  
LINDLEY COURT, The whole  
LINDLEY ROAD, The whole  
MANOR FARM COURT, The whole  
PINFOLD CLOSE, The whole  
RECTORY LANE, The whole  
SILVER BIRCH GROVE, The whole  
ST OSWALDS CLOSE, The whole  
ST OSWALDS DRIVE, The whole  
THE GREEN, The whole

OLD BAWTRY ROAD from its junction with the A614 for a distance of 700m in a southerly direction

2        This Order shall come into operation on the        day of        2025 and be cited as the "City of Doncaster Council (Various Roads Doncaster) Speed Limits (Consolidation) Order 2011 (Amendment No.    ) Order 2025".


GIVEN under the Common Seal of the City of Doncaster Council this    day of        2025


THE COMMON SEAL of CITY OF        )  
DONCASTER COUNCIL was here unto        )  
Affixed in the presence of :-        )

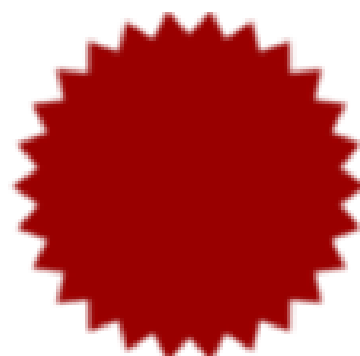

Authorised by the Service Director of Legal and  
Democratic Services

No.        in Seal Register

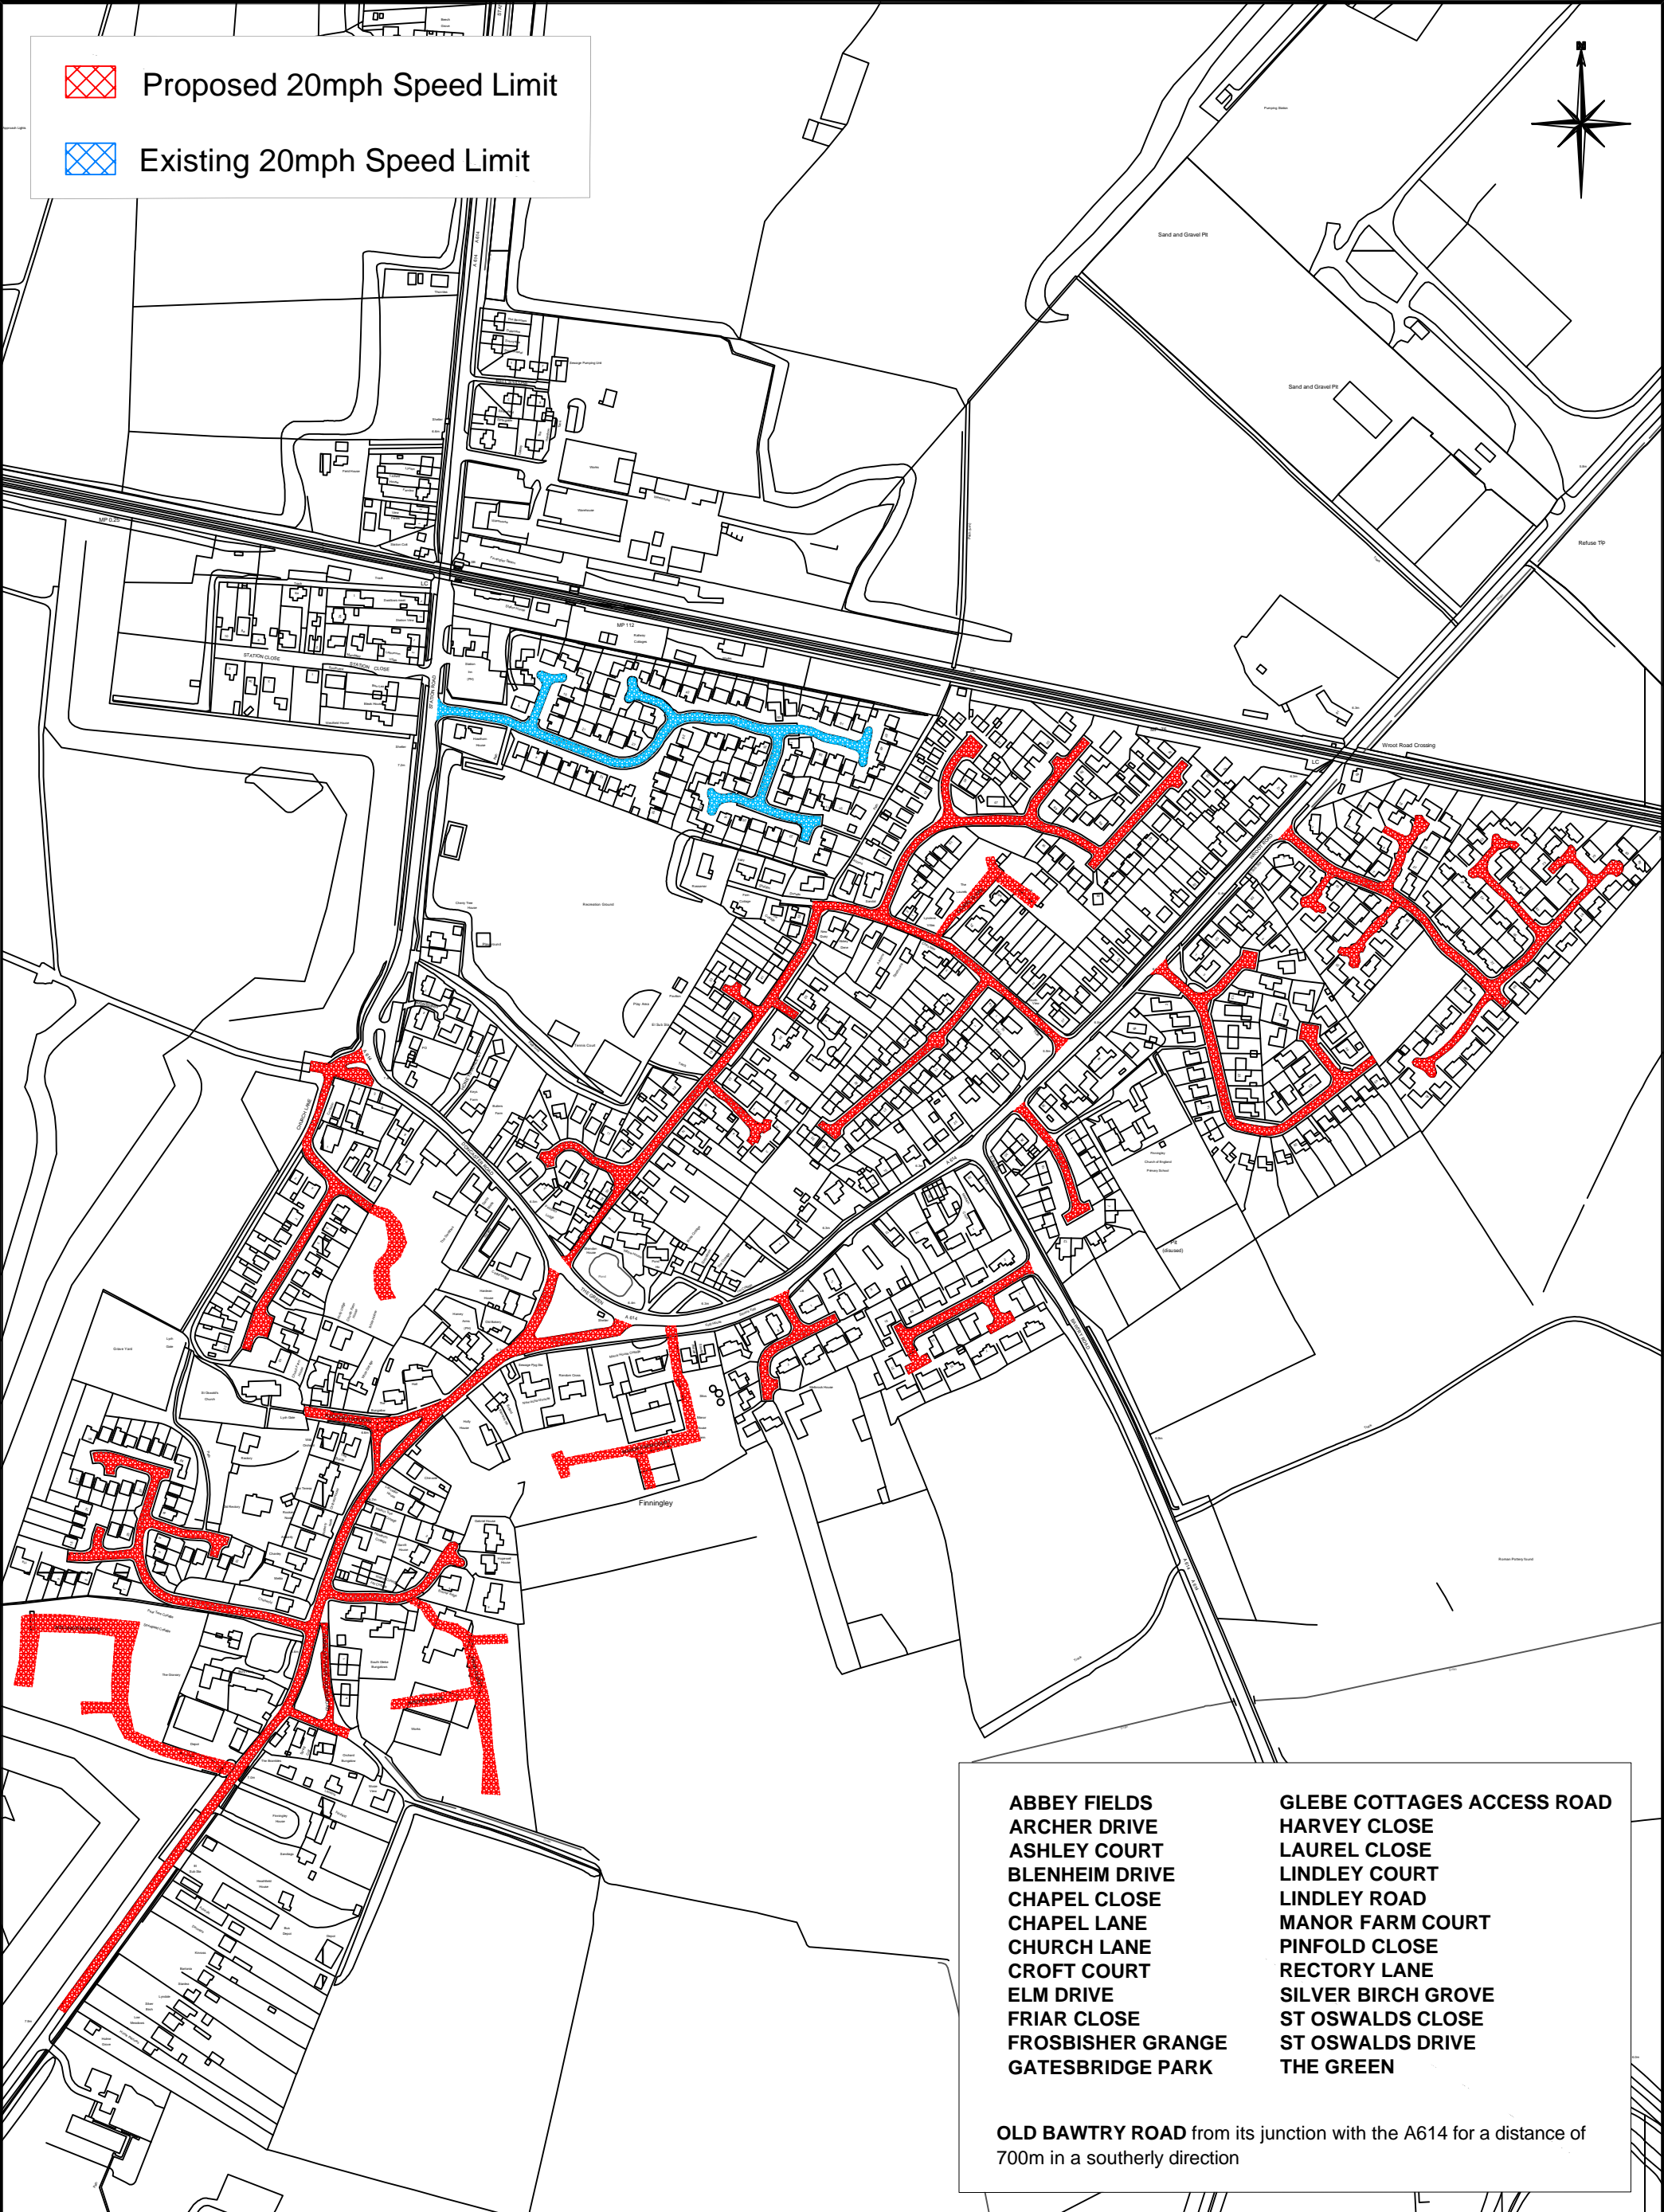

 <div><b>DONCASTER COUNCIL</b> CIVIC OFFICE WATERDALE DONCASTER DN1 3BU</div>	SCHEME NAME:- <div>Proposed 20mph speed reduction</div>	PREPARED BY:- --	DATE:- 24/01/2025
	DRAWING TITLE:- <div>Finningley</div>	CHECKED BY:- --	SCALES:- N.T.S
		APPROVED BY:- --	DRAWING NO:- 46235/FINNINGLEY/LB

**PROPOSED REDUCTION OF SPEED LIMIT TO 20MPH  
VARIOUS STREETS, FINNINGLEY**

**STATEMENT OF REASONS**

This proposal is intended to avoid danger to persons or traffic by creating a more compliant speed limit along the sections of road in question.

**List of Streets**

**THE WHOLE**

Abbey Fields  
Archer Drive  
Ashley Court  
Blenheim Drive  
Chapel Close  
Chapel Lane  
Church Lane  
Croft Court  
Elm Drive  
Friar Close  
Frosbisher Grange  
Gatesbridge Park

Glebe Cottages Access Road  
Harvey Close  
Laurel Close  
Lindley Court  
Lindley Road  
Manor Farm Court  
Pinfold Close  
Rectory Lane  
Silver Birch Grove  
St Oswalds Close  
St Oswalds Drive  
The Green

Old Bawtry Road from its junction with the A614 for a distance of 700m in a southerly direction