

**CITY OF DONCASTER COUNCIL
(VARIOUS ROADS, DONCASTER)
(PARKING, STOPPING, WAITING AND LOADING)
(CONSOLIDATION) ORDER 2018
(AMENDMENT NO.) ORDER 2025**

Notice is hereby given that the City of Doncaster Council proposes to make an Order under the provisions of the Road Traffic Regulation Act 1984 and all other enabling powers.

The effect of the Order will be to;

1. Revoke the following item from Schedule 1.03 No waiting at any time:-

Oversley Road

Both Sides

From its junction with the eastern kerb line of Beckett Road for a distance of 20 metres in an easterly direction

2. Revoke the following item from Schedule 8.05 Residents Parking Bays Monday to Saturday 8am to 6pm Wheatley:-

AREAS ON HIGHWAYS DESIGNATED AS PARKING PLACES EACH AREA, DESCRIBED BELOW IN THIS COLUMN, BEING AN AREA FORMING PART OF THE CARRIAGEWAY OF A SPECIFIED HIGHWAY, IS A DESIGNATED PARKING PLACE	MAXIMUM PERIOD FOR WHICH VEHICLE MAY WAIT	TYPE OF VEHICLE	DAYS OF OPERATION OF PARKING PLACES	SPECIAL MANNER OF STANDING VEHICLES IN PARKING PLACE
All that part of the north side of that section of OVERSLEY ROAD from a point 20 metres south east of its junction with the eastern kerb line of Beckett Road to a point 2 metres west of the property boundary of no.16 Oversley Road	Two hour return prohibited within two hour	Motor car, motor cycle as defined in Section 136 of the Act	On any day other than a Sunday between the hours of 8.00 a.m. and 6.00 p.m.	Wholly within the limits of the parking bay and parallel to the kerb

3. Introduce the following items into Schedule 1.03 No waiting at any time:-

Oversley Road, Wheatley

North East Side

From its junction with the eastern kerb line of Beckett Road. for a distance of 35 metres in an easterly direction.

South Side

From its junction with the eastern kerb line of Beckett Road. for a distance of 20 metres in an easterly direction.

4. Introduce the following item into Schedule 8.05 Residents Parking Bays Monday to Saturday 8am to 6pm Wheatley

AREAS ON HIGHWAYS DESIGNATED AS PARKING PLACES EACH AREA, DESCRIBED BELOW IN THIS COLUMN, BEING AN AREA FORMING PART OF THE CARRIAGEWAY OF A SPECIFIED HIGHWAY, IS A DESIGNATED PARKING PLACE	MAXIMUM PERIOD FOR WHICH VEHICLE MAY WAIT	TYPE OF VEHICLE	DAYS OF OPERATION OF PARKING PLACES	SPECIAL MANNER OF STANDING VEHICLES IN PARKING PLACE
All that part of the north side of that section of OVERSLEY ROAD from a point 35 metres south east of its junction with the eastern kerb line of Beckett Road to a point 2 metres west of the property boundary of no.16 Oversley Road	Two hour return prohibited within two hour	Motor car, motor cycle as defined in Section 136 of the Act	On any day other than a Sunday between the hours of 8.00 a.m. and 6.00 p.m.	Wholly within the limits of the parking bay and parallel to the kerb

Exceptions to the Order will permit waiting for the purpose of picking up and setting down passengers, loading and unloading goods and in connection with building industrial or demolition operations, the removal of obstructions to traffic, the maintenance of the roads and the services therein in pursuance of statutory powers or duties, for the collection and delivery of postal packets or if it is a vehicle being operated by or on behalf of the South Yorkshire Safety Camera Partnerships while carrying out roadside monitoring or enforcement operations. The usual exceptions for disabled persons vehicles will also apply.


A copy of the proposed Order together with a map showing the restricted roads and a statement of the Councils reasons for proposing to make the Order may be examined at the Council Office, Civic Office, Waterdale Doncaster between the hours of 9 am and 4.30 pm or on the City of Doncaster Council Website via the following link <https://www.doncaster.gov.uk/tro> or by scanning the QR code below.

If you wish to object to the proposed Order you should send the grounds for your objection in writing to City of Doncaster Council, Safer Roads, Civic Office, Waterdale, Doncaster DN1 3BU or by email to TRO.Objections@doncaster.gov.uk quoting reference DH/1026434 not later than the 19th day of November 2025.



DATED this 23rd day of October 2025

City of Doncaster Council
Civic Office, Waterdale, DONCASTER

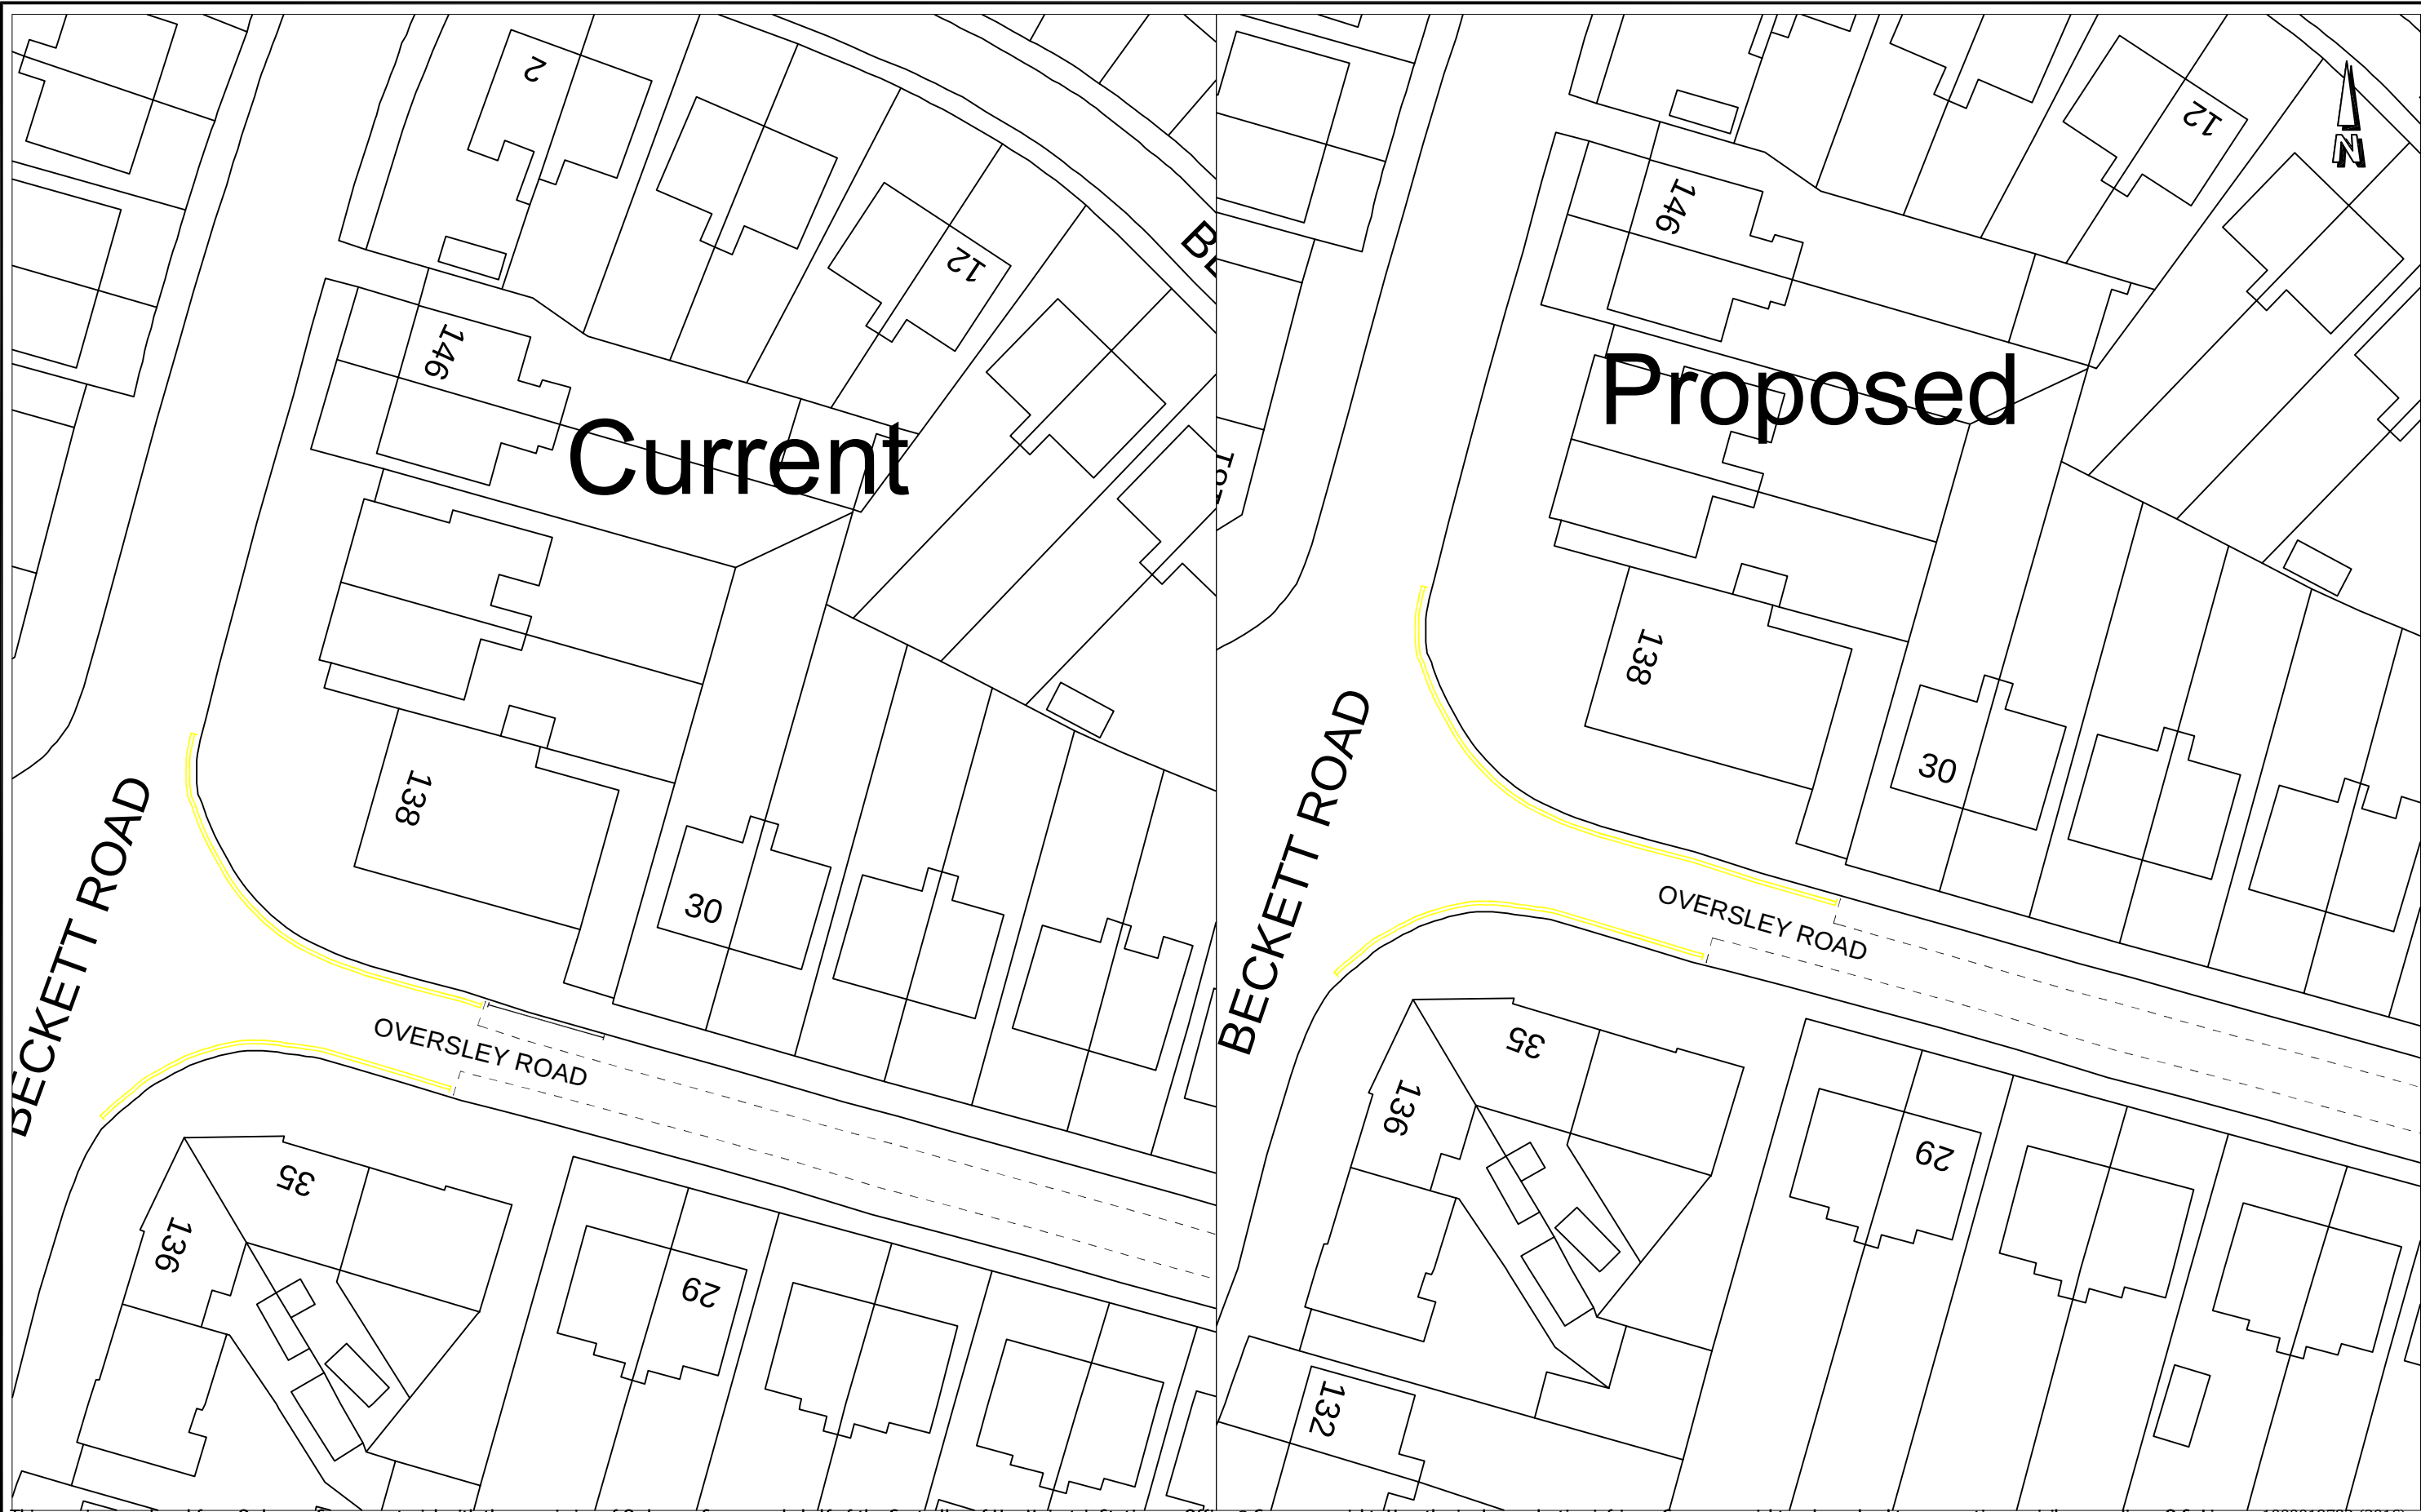

This map is reproduced from Ordnance Survey material with the permission of Ordnance Survey on behalf of the Controller of Her Majesty's Stationery Office © Crown copyright. Unauthorised reproduction infringes Crown copyright and may lead to prosecution or civil proceedings. O.S. License 1000019782 (2016).

 DONCASTER COUNCIL CIVIC OFFICE WATERDALE DONCASTER DN1 3BU	CLIENT:	--	DRAWING TITLE: Amend DYL's and Parking Bays Oversley Road, Wheatley	PREPARED BY:- DH		DATE:- October 2025
	SCHEME NAME:	--		CHECKED BY:- BM/NJA		SCALES:- N.T.S
				APPROVED BY:- BM/NJA		DRAWING NO:- TRO's/1439/DH

**CITY OF DONCASTER COUNCIL
(VARIOUS ROADS, DONCASTER)
(PARKING, STOPPING, WAITING AND LOADING)
(CONSOLIDATION) ORDER 2018
(AMENDMENT NO.) ORDER 2025**

The City of Doncaster Council ("the Council") in exercise of its powers under Section 1(1), 2(1) to (3), 4(2) and Part IV of Schedule 9 of the Road Traffic Regulation Act 1984 ("the Act") and of all other enabling powers and after consultation with the Chief Officer of Police in accordance with Part III of Schedule 9 to the Act hereby makes the following Order:-

1 The City of Doncaster Council (Various Roads, Doncaster) (Parking, Stopping, Waiting and Loading) (Consolidation) Order 2018 shall have the effect as though:-

(a) The following item was deleted from Schedule 1.03 No waiting at any time:-

Oversley Road

Both Sides

(i) From its junction with the eastern kerb line of Beckett Road for a distance of 20 metres in an easterly direction

(b) The following item was deleted from Schedule 8.05 Residents Parking Bays Monday to Saturday 8am to 6pm Wheatley:-

AREAS ON HIGHWAYS DESIGNATED AS PARKING PLACES EACH AREA, DESCRIBED BELOW IN THIS COLUMN, BEING AN AREA FORMING PART OF THE CARRIAGEWAY OF A SPECIFIED HIGHWAY, IS A DESIGNATED PARKING PLACE	MAXIMUM PERIOD FOR WHICH VEHICLE MAY WAIT	TYPE OF VEHICLE	DAYS OF OPERATION OF PARKING PLACES	SPECIAL MANNER OF STANDING VEHICLES IN PARKING PLACE
All that part of the north side of that section of OVERSLEY ROAD from a point 20 metres south east of its junction with the eastern kerb line of Beckett Road to a point 2 metres west of the property boundary of no.16 Oversley Road	Two hour return prohibited within two hour	Motor car, motor cycle as defined in Section 136 of the Act	On any day other than a Sunday between the hours of 8.00 a.m. and 6.00 p.m.	Wholly within the limits of the parking bay and parallel to the kerb

(c) The following items were included in Schedule 1.03 No waiting at any time:-

Oversley Road, Wheatley

North East Side

(ii) From its junction with the eastern kerb line of Beckett Road. for a distance of 35 metres in an easterly direction.

South Side

(ii) From its junction with the eastern kerb line of Beckett Road. for a distance of 20 metres in an easterly direction.


(d) The following item was included in Schedule 8.05 Residents Parking Bays Monday to Saturday 8am to 6pm Wheatley

AREAS ON HIGHWAYS DESIGNATED AS PARKING PLACES EACH AREA, DESCRIBED BELOW IN THIS COLUMN, BEING AN AREA FORMING PART OF THE CARRIAGEWAY OF A SPECIFIED HIGHWAY, IS A DESIGNATED PARKING PLACE	MAXIMUM PERIOD FOR WHICH VEHICLE MAY WAIT	TYPE OF VEHICLE	DAYS OF OPERATION OF PARKING PLACES	SPECIAL MANNER OF STANDING VEHICLES IN PARKING PLACE
All that part of the north side of that section of OVERSLEY ROAD from a point 35 metres south east of its junction with the eastern kerb line of Beckett Road to a point 2 metres west of the property boundary of no.16 Oversley Road	Two hour return prohibited within two hour	Motor car, motor cycle as defined in Section 136 of the Act	On any day other than a Sunday between the hours of 8.00 a.m. and 6.00 p.m.	Wholly within the limits of the parking bay and parallel to the kerb

2 This Order shall come into operation on the day of 2025 and may be cited as the "City of Doncaster Council (Various Roads, Doncaster) (Parking, Stopping, Waiting and Loading) (Consolidation) Order 2018 (Amendment No.) Order 2025".

GIVEN under the Common Seal of the City of Doncaster Council this day of

THE COMMON SEAL of the CITY of
DONCASTER COUNCIL was here unto
Affixed in the presence of :-

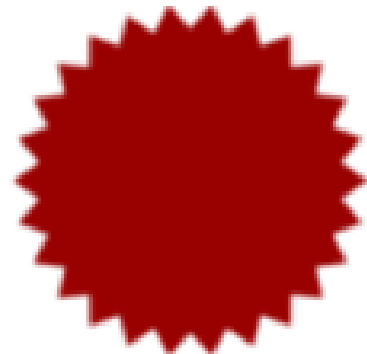

Authorised by the Service Director for
Legal and Democratic Services
No. in Seal Register

**PROPOSED PROHIBITION OF WAITING
OVERSLEY ROAD, WHEATLEY**

STATEMENT OF REASONS

The proposed traffic regulation order is necessary to prohibit vehicle parking at these locations which may impede the free flow of traffic and obstruct access for vehicles and pedestrians. The intention of the proposed traffic regulation order is to remove danger to pedestrians or other traffic using the roads concerned or for preventing the likelihood of any such danger arising.