

CITY OF DONCASTER COUNCIL
(VARIOUS ROADS DONCASTER)
SPEED LIMITS (CONSOLIDATION) ORDER 2011
(AMENDMENT NO.) ORDER 2025

The City of Doncaster Council ("the Council") in exercise of its powers under Section 84 of the Road Traffic Regulation Act 1984 ("the Act") and all other enabling powers, and after consultation with the Chief Officer of Police in accordance with paragraph 20 of Part III of Schedule 9 of the Act hereby makes the following Order:-

1. The City of Doncaster Council (Various Roads Doncaster) Speed Limits (Consolidation) Order 2011 shall have effect as though the following items were included in Schedule 1.01 of the Order 20 MPH Speed Limit:-


Doncaster

Paddock View, The whole
School House Mews, The whole


2 This Order shall come into operation on the day of 2025 and be cited as the "City of Doncaster Council (Various Roads Doncaster) Speed Limits (Consolidation) Order 2011 (Amendment No.) Order 2025".

GIVEN under the Common Seal of the City of Doncaster Council this day of 2025

THE COMMON SEAL of CITY OF)
DONCASTER COUNCIL was here unto)
Affixed in the presence of :-)

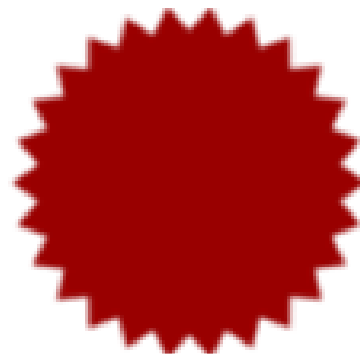

Authorised by the Service Director of Legal and
Democratic Services
No. in Seal Register

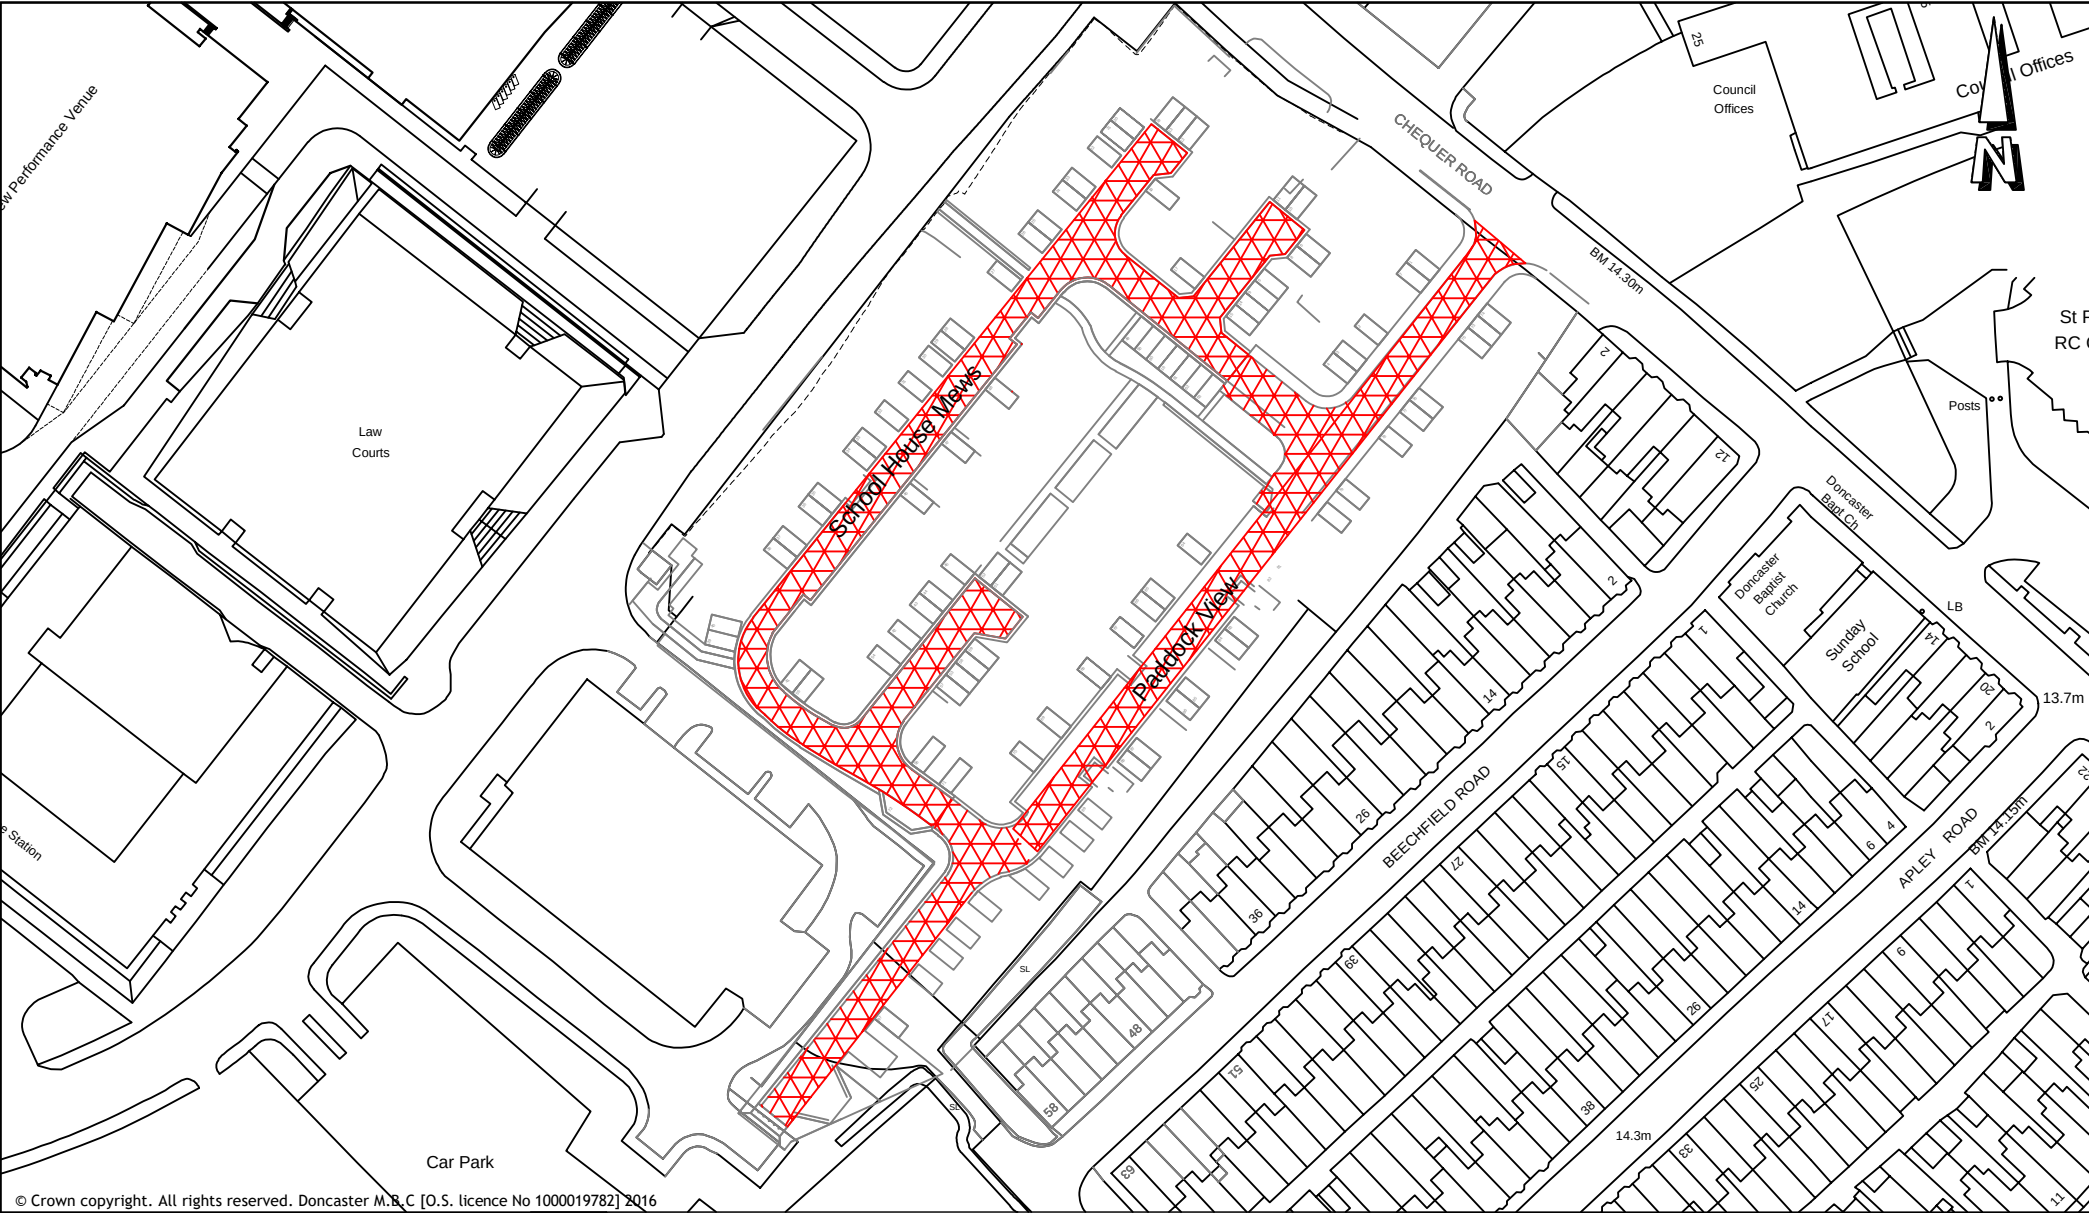

© Crown copyright. All rights reserved. Doncaster M.B.C [O.S. licence No 1000019782] 2016



DONCASTER COUNCIL
CIVIC OFFICE
WATERDALE
DONCASTER
DN1 3BU

DRAWING TITLE:

Proposed 20mph Speed Limit Reduction
Paddock View, School House Mews
Doncaster

PREPARED BY:

DH

CHECKED BY:

NJA

APPROVED BY:

NJA

DATE:

20/08/2025

SCALE:

N.T.S

DRAWING NO:

46235 - Doncaster - DH

cm

REV

--

A4L

**CITY OF DONCASTER COUNCIL
(VARIOUS ROADS DONCASTER)
SPEED LIMITS (CONSOLIDATION) ORDER 2011
(AMENDMENT NO.) ORDER 2025**

Notice is hereby given that the City of Doncaster Council propose to make an Order under the provisions of the Road Traffic Regulation Act 1984 and all other enabling powers.

The effect of the order will be to introduce a 20 mph speed limit on the following roads:

DONCASTER

PADDOCK VIEW

SCHOOL HOUSE MEWS

A copy of the proposed Order together with a map showing the restricted roads and a statement of the Council's reasons for proposing to make the Order may be examined at the Council Office, Civic Office, Waterdale Doncaster between the hours of 9 am and 4.30 pm or on the City of Doncaster Council Website via the following link <https://www.doncaster.gov.uk/tro> or by scanning the QR code below.

If you wish to object to the proposed Order you should send the grounds for your objection in writing to City of Doncaster Council, Safer Roads, Civic Office, Waterdale, Doncaster DN1 3BU or by email to TRO.Objections@doncaster.gov.uk quoting reference DH/102099 not later than the 15th day of October 2025.

DATED this 18th day of September 2025

City of Doncaster Council
Civic Office, Waterdale, DONCASTER



**PROPOSED REDUCTION OF SPEED LIMIT TO 20MPH
VARIOUS STREETS, WARMSWORTH**

STATEMENT OF REASONS

This proposal is intended to avoid danger to persons or traffic by creating a more compliant speed limit along the sections of road in question.

List of Streets

THE WHOLE: Paddock View
 School House Mews