

**CITY OF DONCASTER COUNCIL
(VARIOUS ROADS, DONCASTER)
(PARKING, STOPPING, WAITING AND LOADING)
(CONSOLIDATION) ORDER 2018
(AMENDMENT NO.) ORDER 2025**

Notice is hereby given that the City of Doncaster Council proposes to make an Order under the provisions of the Road Traffic Regulation Act 1984 and all other enabling powers.

The effect of the Order will be to introduce a No waiting at any time restriction on the following lengths of road:-

a) **Micklebring Lane, Micklebring**

North side

- i) From its junction with Greaves Sike Lane for a distance of 40 metres in a generally easterly direction

South side

- i) From its junction with Back Lane for a distance of 43 metres in a generally easterly direction

b) **Ruddle Lane, Micklebring**

Southeast side

- i) From its junction with Back Lane for a distance of 43 metres in a generally easterly direction

c) **Back Lane, Micklebring**

East side

- i) From its junction with Micklebring Lane for a distance of 13 metres in a generally southerly direction

Exceptions to the Order will permit waiting for the purpose of picking up and setting down passengers, loading and unloading goods and in connection with building industrial or demolition operations, the removal of obstructions to traffic, the maintenance of the roads and the services therein in pursuance of statutory powers or duties, for the collection and delivery of postal packets or if it is a vehicle being operated by or on behalf of the South Yorkshire Safety Camera Partnerships while carrying out roadside monitoring or enforcement operations. The usual exceptions for disabled persons vehicles will also apply.


A copy of the proposed Order together with a map showing the restricted roads and a statement of the Councils reasons for proposing to make the Order may be examined at the Council Office, Civic Office, Waterdale Doncaster between the hours of 9 am and 4.30 pm or on the City of Doncaster Council Website via the following link <https://www.doncaster.gov.uk/tro> or by scanning the QR code below.

If you wish to object to the proposed Order you should send the grounds for your objection in writing to City of Doncaster Council, Safer Roads, Civic Office, Waterdale, Doncaster DN1 3BU or by email to TRO.Objections@doncaster.gov.uk quoting reference NA/101987 not later than the 24th day of September 2025.



DATED this 28th day of August 2025

City of Doncaster Council
Civic Office, Waterdale, DONCASTER

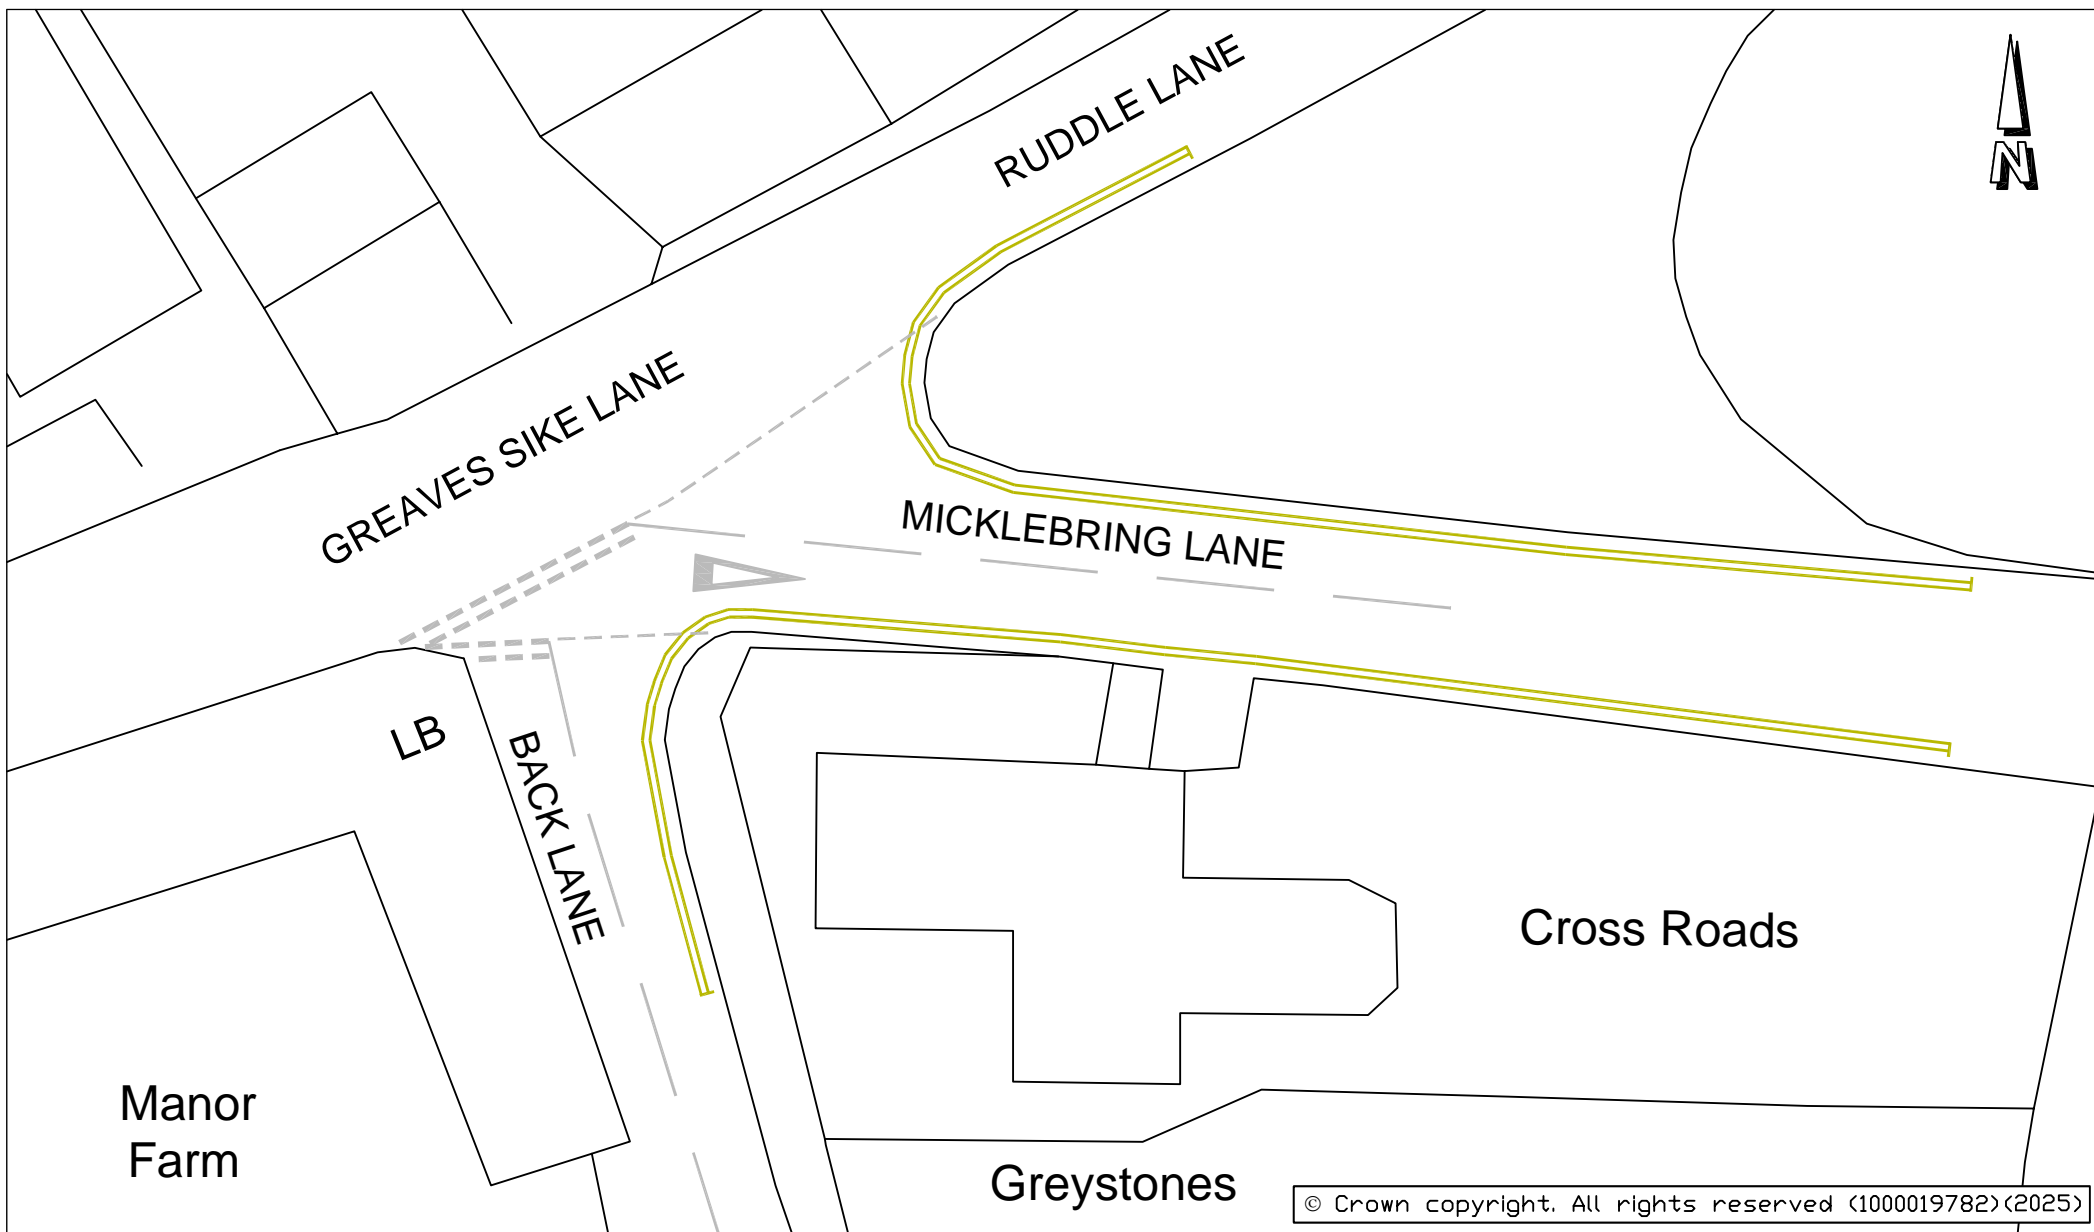

City of Doncaster Council
Civic Office, Waterdale
DONCASTER, DN1 3BU

TITLE:

Proposed Provision of Double Yellow Lines Micklebring

DATE: **July 2025**

SCALE: **Not to Scale**

DRAWING NO: **45013/931/NJA**

**PROPOSED PROHIBITION OF WAITING
MICKLEBRING LANE, RUDDLE LANE & BACK LANE, MICKLEBRING**

STATEMENT OF REASONS

The proposed traffic regulation order is necessary to prohibit vehicle parking at these locations which may impede the free flow of traffic and obstruct access for vehicles and pedestrians. The intention of the proposed traffic regulation order is to remove danger to pedestrians or other traffic using the roads concerned or for preventing the likelihood of any such danger arising.

**CITY OF DONCASTER COUNCIL
(VARIOUS ROADS, DONCASTER)
(PARKING, STOPPING, WAITING AND LOADING)
(CONSOLIDATION) ORDER 2018
(AMENDMENT NO.) ORDER 2025**

The City of Doncaster Council ("the Council") in exercise of its powers under Section 1(1), 2(1) to (3), 4(2) and Part IV of Schedule 9 of the Road Traffic Regulation Act 1984 ("the Act") and of all other enabling powers and after consultation with the Chief Officer of Police in accordance with Part III of Schedule 9 to the Act hereby makes the following Order:-

1 The City of Doncaster Council (Various Roads, Doncaster) (Parking, Stopping, Waiting and Loading) (Consolidation) Order 2018 shall have the effect as though the following items were included in Schedule 1.03 No waiting at any time:

Micklebring Lane, Micklebring

North side

- (i) From its junction with Greaves Sike Lane for a distance of 40 metres in a generally easterly direction

South side

- (i) From its junction with Back Lane for a distance of 43 metres in a generally easterly direction

Ruddle Lane, Micklebring

Southeast side

- (i) From its junction with Micklebring Lane for a distance of 10 metres in a generally northeasterly direction

Back Lane, Micklebring

East side

- (i) From its junction with Micklebring Lane for a distance of 13 metres in a generally southerly direction

2 This Order shall come into operation on the day of 2025 and may be cited as the "City of Doncaster Council (Various Roads, Doncaster) (Parking, Stopping, Waiting and Loading) (Consolidation) Order 2018 (Amendment No.) Order 2025".

GIVEN under the Common Seal of the City of Doncaster Council this day of 2025

THE COMMON SEAL of the CITY of
DONCASTER COUNCIL was here unto
affixed in the presence of :-

Authorised by the Service Director for
Legal and Democratic Services
No. in Seal Register

