

**CITY OF DONCASTER COUNCIL
(VARIOUS ROADS, DONCASTER)
SPEED LIMITS (CONSOLIDATION) ORDER 2011
(AMENDMENT NO.) ORDER 2025**

Notice is hereby given that the City of Doncaster Council propose to make an Order under the provisions of the Road Traffic Regulation Act 1984 and all other enabling powers

The effect of the proposal will be to introduce a 50mph Speed Limit on the following length of road:-

That length of the **A638 Wakefield Road** at Hampole which extends from its junction with Wakefield Road, Adwick Le Street at Redhouse Interchange for a distance of 3860 metres in a north westerly direction to the Doncaster/Wakefield boundary

A copy of the proposed Order together with a map showing the restricted roads and a statement of the Councils reasons for proposing to make the Order may be examined at the Council Office, Civic Office, Waterdale Doncaster between the hours of 9 am and 4.30 pm or on the City of Doncaster Council Website via the following link or by scanning the QR code below
<https://www.doncaster.gov.uk/tro>

If you wish to object to the proposed Order you should send the grounds for your objection in writing to City of Doncaster Council, Safer Roads, Civic Office, Waterdale, Doncaster DN1 3BU or by email to TRO.Objections@doncaster.gov.uk quoting reference BM/101492 no later than the 3rd day of September 2025.

DATED this 7th day of August 2025

CITY OF DONCASTER COUNCIL

Civic Office
Waterdale
Doncaster



**CITY OF DONCASTER COUNCIL
(VARIOUS ROADS DONCASTER)
SPEED LIMITS (CONSOLIDATION) ORDER 2011
(AMENDMENT NO.) ORDER 2025**

The City of Doncaster Council (“the Council”) in exercise of its powers under Section 84 of the Road Traffic Regulation Act 1984 (“the Act”) and all other enabling powers, and after consultation with the Chief Officer of Police in accordance with paragraph 20 of Part III of Schedule 9 of the Act hereby makes the following Orders:-

- 1 The City of Doncaster Council (Various Roads Doncaster) Speed Limits (Consolidation) Order 2011 shall have effect as though:-

The following items were included in Schedule 4.01 of the Order 50mph Speed Limit:-

That length of the **A638 Wakefield Road** at Hampole which extends from its junction with Wakefield Road, Adwick Le Street at Redhouse Interchange for a distance of 3860 metres in a north westerly direction to the Doncaster/Wakefield boundary


- 2 This Order shall come into operation on the day of 2025 and be cited as the ‘City of Doncaster Council (Various Roads Doncaster) Speed Limits (Consolidation) Order 2011 (Amendment No.) Order 2025’

GIVEN under the Common Seal of the City of Doncaster Council this
day of 2025


THE COMMON SEAL of CITY OF)
DONCASTER COUNCIL)
was hereunto affixed
in the presence of :-)



Authorised by the Service Director of
Legal and Democratic Services
No. in Seal Register

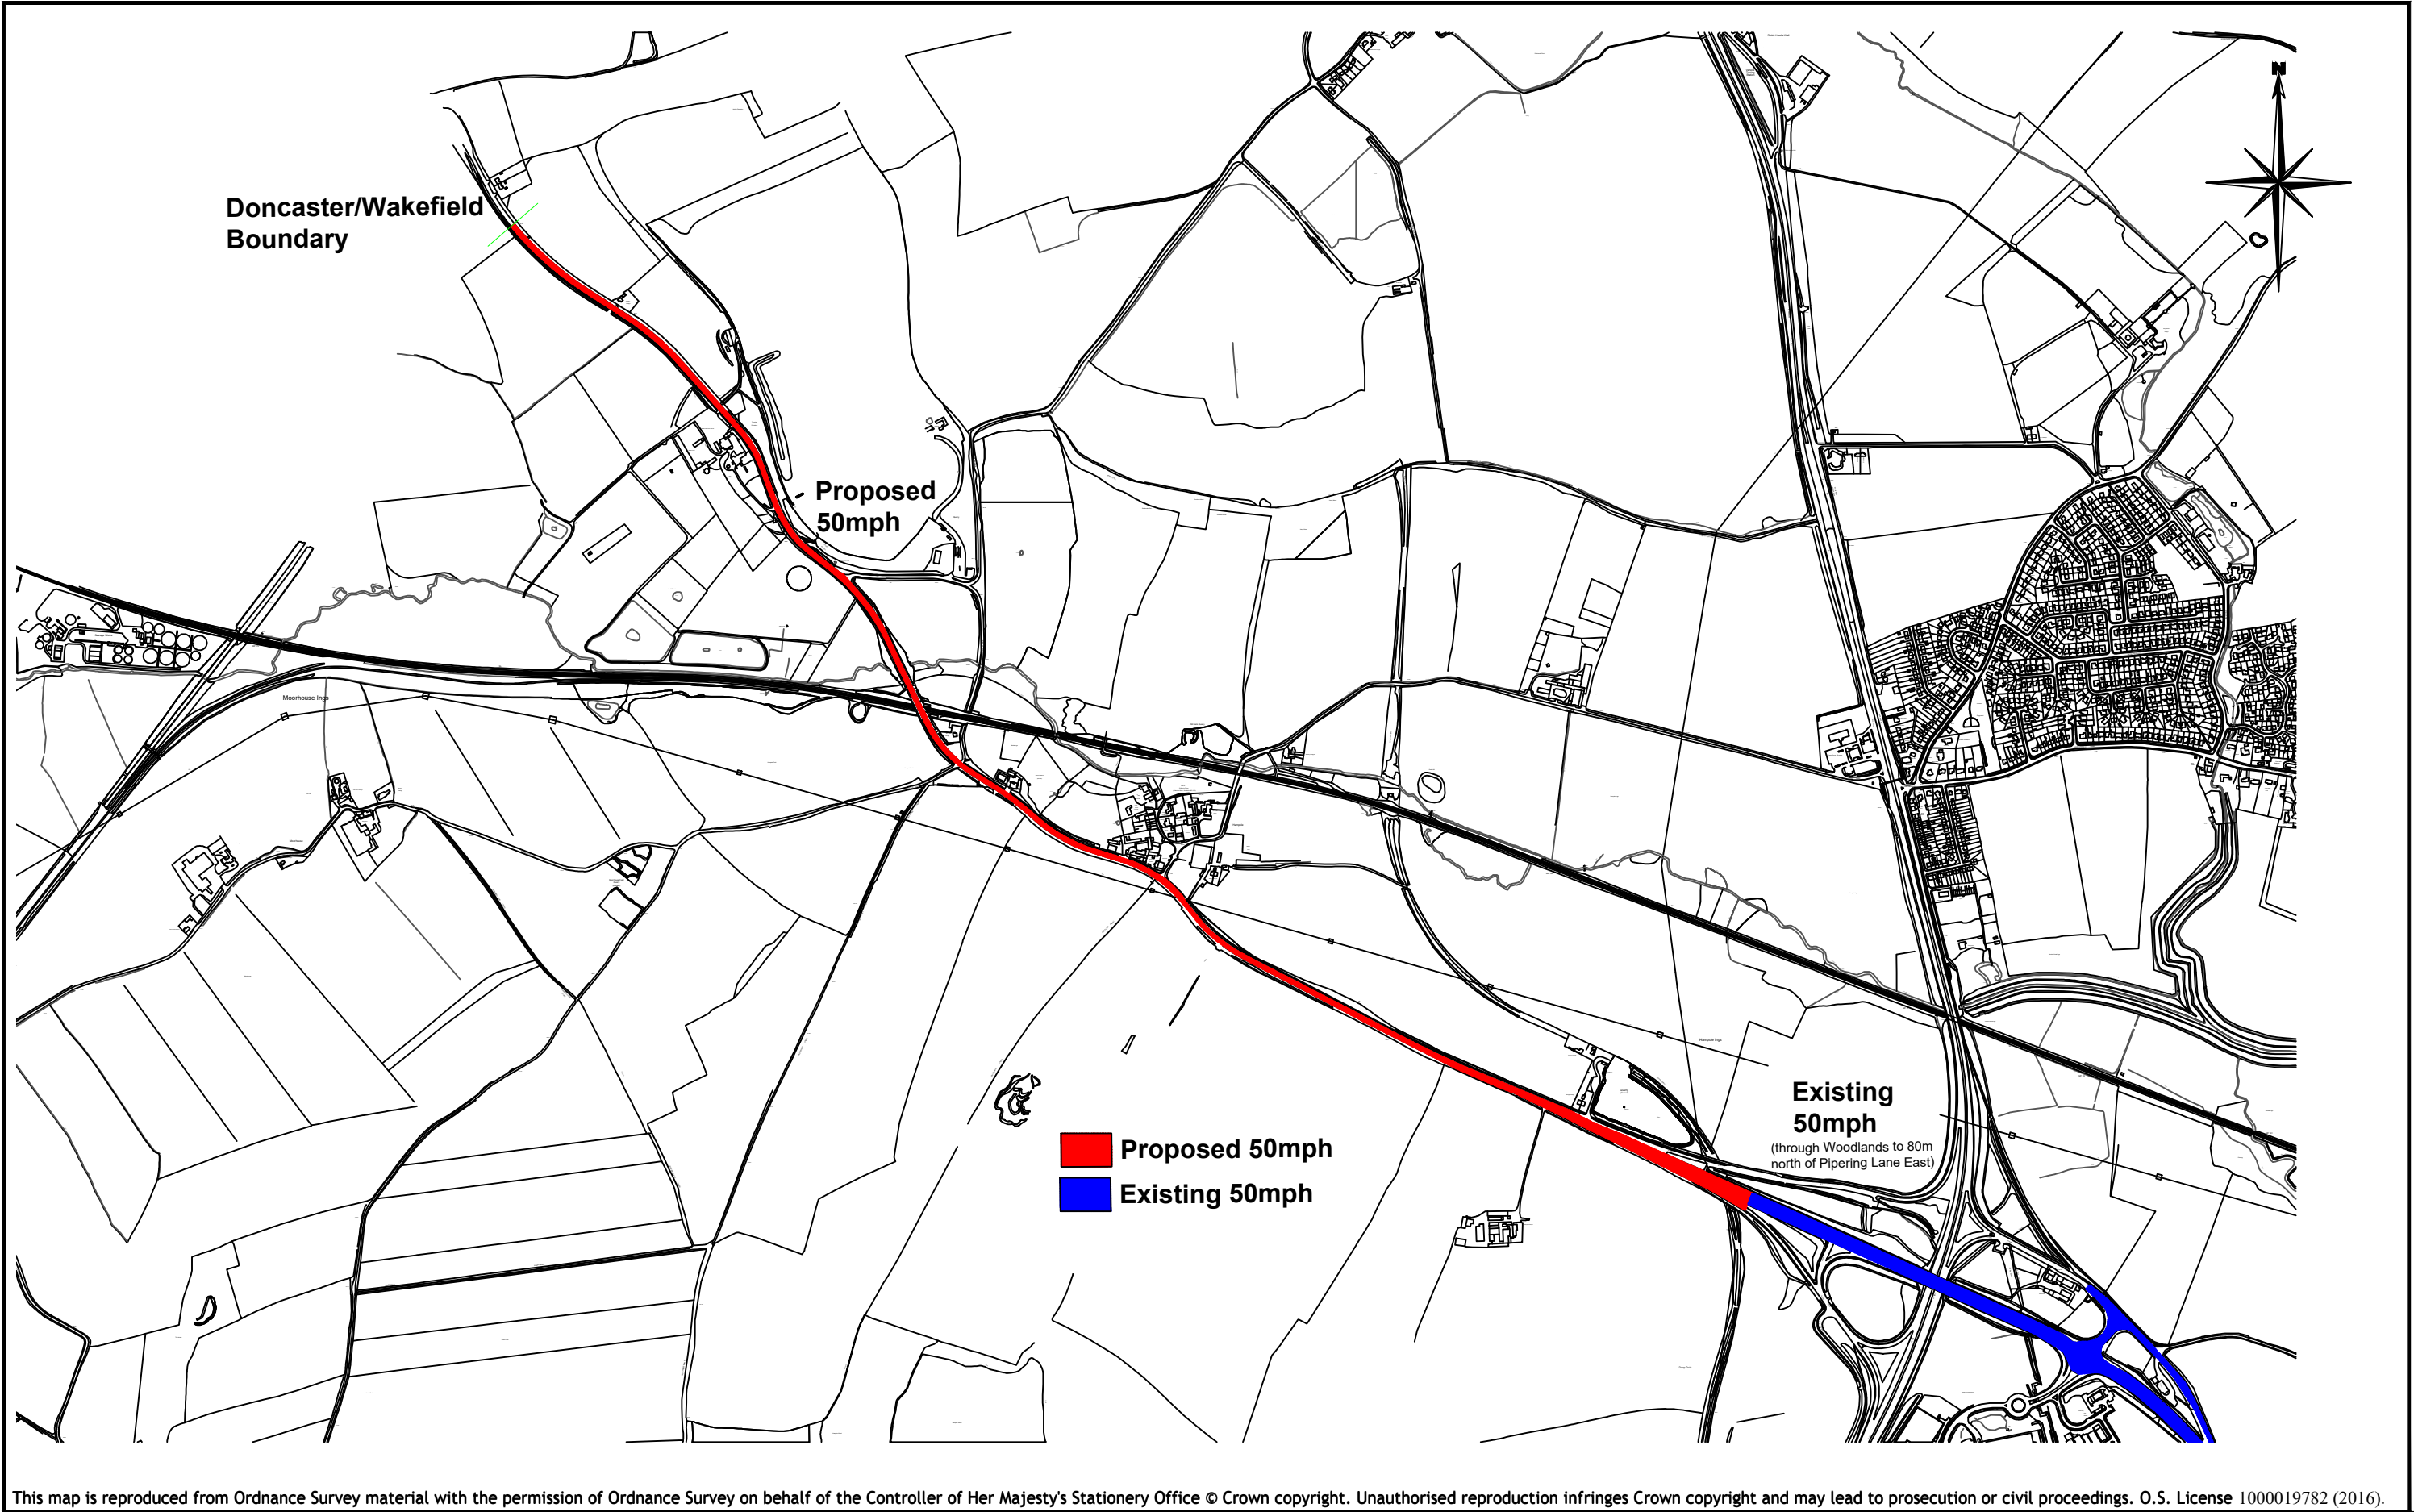

This map is reproduced from Ordnance Survey material with the permission of Ordnance Survey on behalf of the Controller of Her Majesty's Stationery Office © Crown copyright. Unauthorised reproduction infringes Crown copyright and may lead to prosecution or civil proceedings. O.S. License 1000019782 (2016).

 <p> DONCASTER COUNCIL CIVIC OFFICE WATERDALE DONCASTER DN1 3BU </p>	CLIENT:	--	DRAWING TITLE: Proposed reduction in speed limit to 50mph A638 Wakefield Road Hampole		PREPARED BY:-	--	DATE:-	April 25	uo
	SCHEME NAME:	--			CHECKED BY:-	--	SCALES:-	N.T.S	
					APPROVED BY:-	--	DRAWING NO:-	BM	
								REV	
								--	
									A3

**PROPOSED REDUCTION OF SPEED LIMIT
A638 WAKEFIELD ROAD, HAMPOLE**

STATEMENT OF REASONS

This proposal is intended to avoid danger to persons or traffic by creating a more compliant speed limit along the section of roads in question.