

**CITY OF DONCASTER COUNCIL
(VARIOUS ROADS, DONCASTER)
(PARKING, STOPPING, WAITING AND LOADING)
(CONSOLIDATION) ORDER 2018
(AMENDMENT NO.) ORDER 2025**

Notice is hereby given that the City of Doncaster Council proposes to make an Order under the provisions of the Road Traffic Regulation Act 1984 and all other enabling powers.

The effect of the Order will be to introduce a No waiting at any time restriction on the following length of road:-

Wakefield Road, Hampole

North East Side

From its junction with the eastern kerbline of Leys Lane for a distance of 70 metres in a south easterly direction.

A copy of the proposed Order together with a map showing the restricted road and a statement of the Councils reasons for proposing to make the Order may be examined at the Council Office, Civic Office, Waterdale Doncaster between the hours of 9 am and 4.30 pm or on the City of Doncaster Council Website via the following link <https://www.doncaster.gov.uk/tro> or by scanning the QR code below.

If you wish to object to the proposed Order you should send the grounds for your objection in writing to City of Doncaster Council, Safer Roads, Civic Office, Waterdale, Doncaster DN1 3BU or by email to TRO.Objections@doncaster.gov.uk quoting reference L/102082 not later than the 8th day of October 2025.

DATED this 11th day of September 2025

CITY OF DONCASTER COUNCIL
Civic Office, Waterdale DONCASTER



**CITY OF DONCASTER COUNCIL
(VARIOUS ROADS, DONCASTER)
(PARKING, STOPPING, WAITING AND LOADING)
(CONSOLIDATION) ORDER 2018
(AMENDMENT NO.) ORDER 2025**

The City of Doncaster Council ("the Council") in exercise of its powers under Section 1(1), 2(1) to (3), 4(2) and Part IV of Schedule 9 of the Road Traffic Regulation Act 1984 ("the Act") and of all other enabling powers and after consultation with the Chief Officer of Police in accordance with Part III of Schedule 9 to the Act hereby makes the following Order:-

1 The City of Doncaster Council (Various Roads, Doncaster) (Parking, Stopping, Waiting and Loading) (Consolidation) Order 2018 shall have the effect as though the following item was included in Schedule 1.03 No waiting at any time:-

Wakefield Road, Hampole

North East Side

From its junction with the eastern kerbline of Leys Lane for a distance of 70 metres in a south easterly direction


2 This Order shall come into operation on the day of 2025 and may be cited as the "City of Doncaster Council (Various Roads, Doncaster) (Parking, Stopping, Waiting and Loading) (Consolidation) Order 2018 (Amendment No.) Order 2025".

GIVEN under the Common Seal of the City of Doncaster Council this day
of

THE COMMON SEAL of the CITY of
DONCASTER COUNCIL was here unto
Affixed in the presence of :-



Authorised by the Service Director for
Legal and Democratic Services
No. in Seal Register

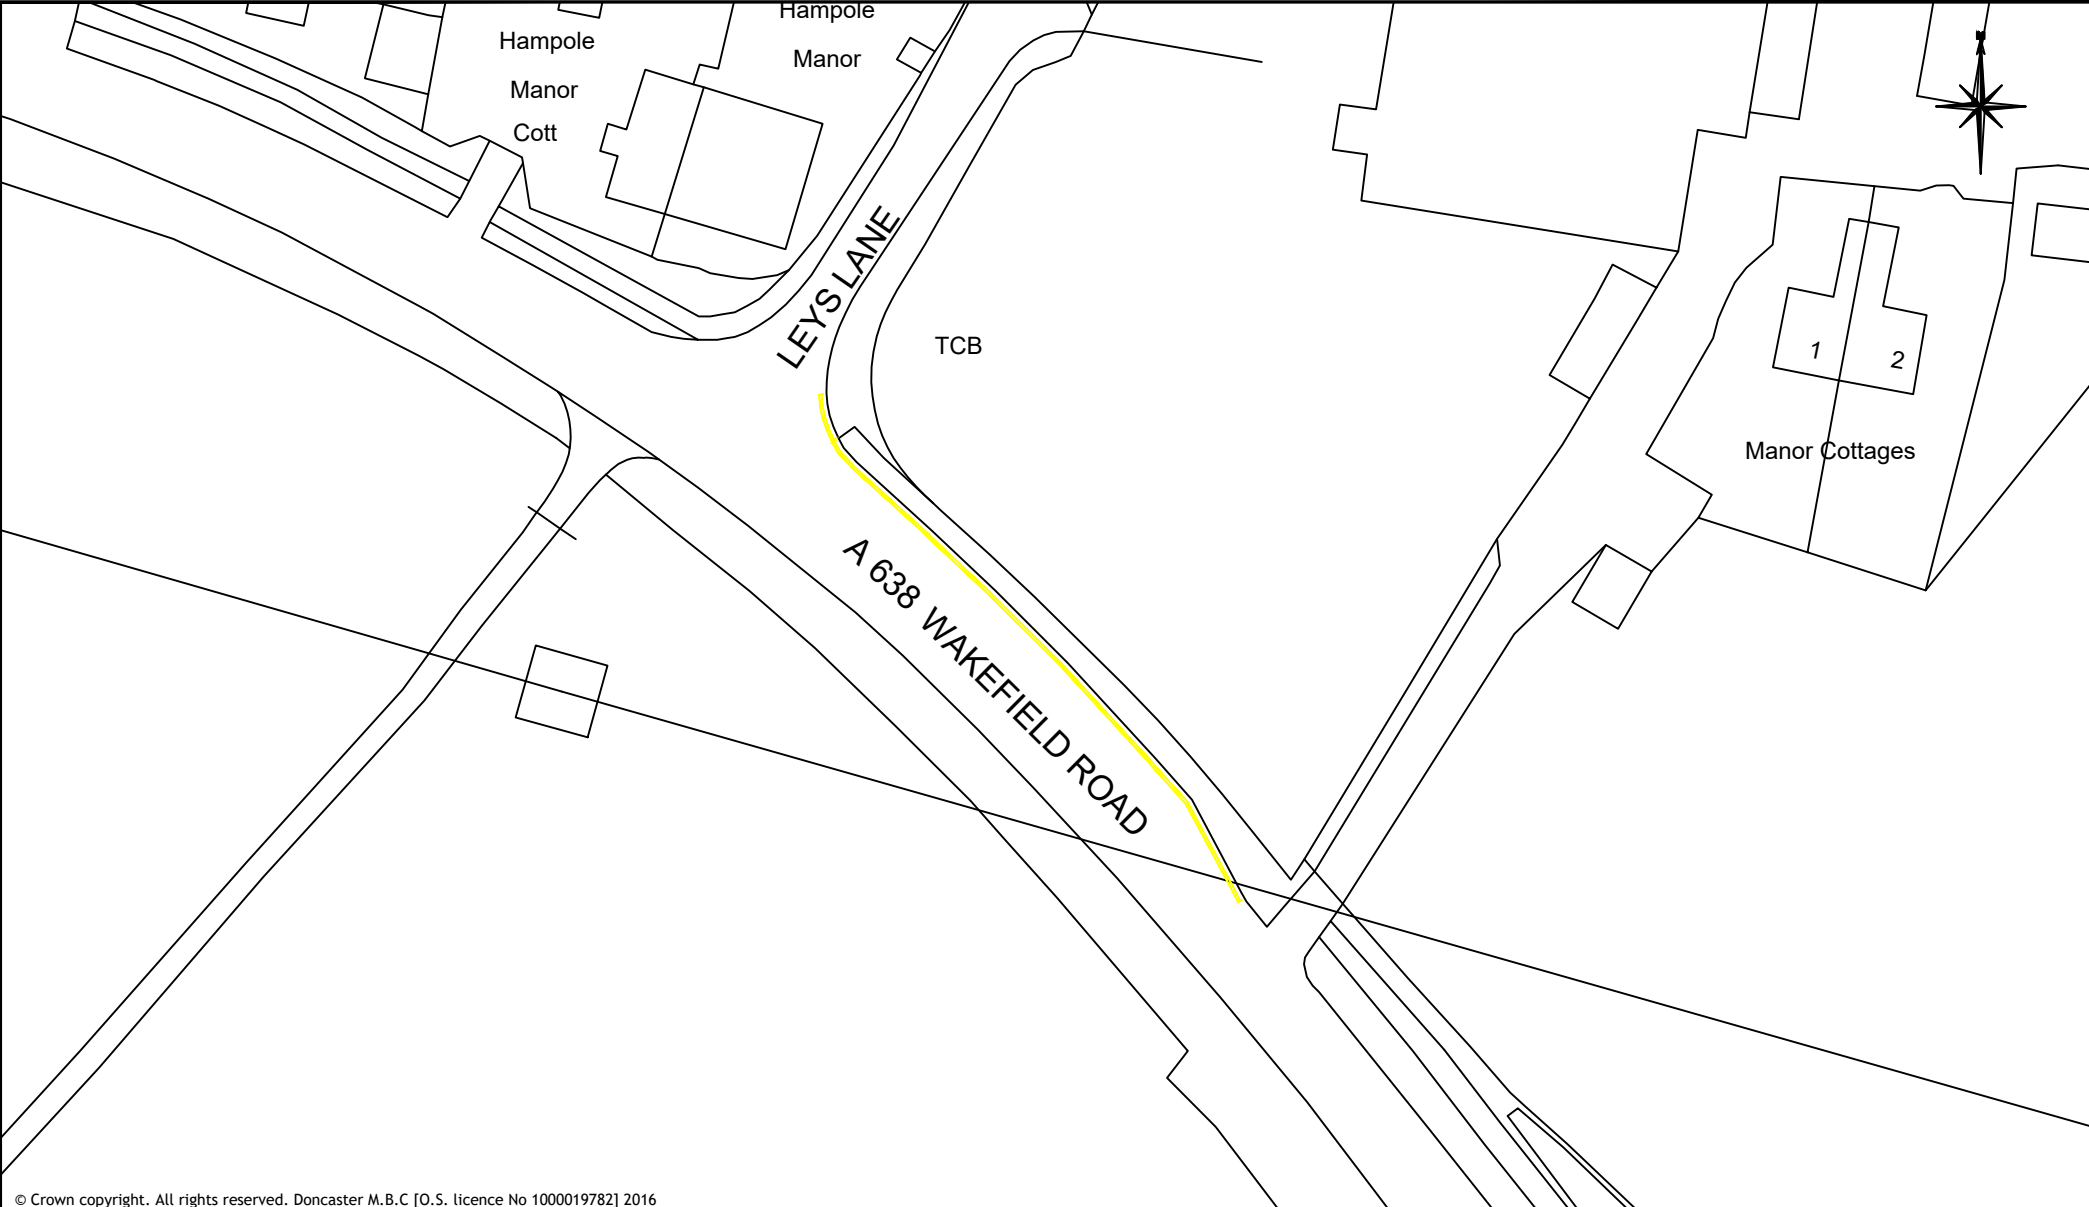

© Crown copyright. All rights reserved. Doncaster M.B.C [O.S. licence No 1000019782] 2016



DONCASTER COUNCIL
CIVIC OFFICE
WATERDALE
DONCASTER
DN1 3BU

DRAWING TITLE:

PROPOSED DOUBLE YELLOW LINES

A638 WAKEFIELD ROAD, HAMPOLE
(ACCELERATION LANE EXITING LEYS LANE)

PREPARED BY:

--

CHECKED BY:

--

APPROVED BY:

--

DATE:

AUG 25

SCALE:

N.T.S

DRAWING NO:

45301/A638HAMPOLE/BM

cm

REV

--

**PROPOSED PROHIBITION OF WAITING
A638 WAKEFIELD ROAD, HAMPOLE
STATEMENT OF REASONS**

The proposed traffic regulation order is necessary as vehicles parking at this location impede the free flow of traffic and obstruct access for vehicles. The intention of the proposed traffic regulation order is to remove the danger to pedestrians or other traffic using the road concerned or for preventing the likelihood of any such danger arising.