

CITY OF DONCASTER COUNCIL
(VARIOUS ROADS DONCASTER)
SPEED LIMITS (CONSOLIDATION) ORDER 2011
(AMENDMENT NO. 149) ORDER 2025

The City of Doncaster Council ("the Council") in exercise of its powers under Section 84 of the Road Traffic Regulation Act 1984 ("the Act") and all other enabling powers, and after consultation with the Chief Officer of Police in accordance with paragraph 20 of Part III of Schedule 9 of the Act hereby makes the following Order:-

1. The City of Doncaster Council (Various Roads Doncaster) Speed Limits (Consolidation) Order 2011 shall have effect as though the following items were included in Schedule 4.01 of the Order 50mph Speed Limit:-

That length of the A631 Bawtry Road Tickhill which extends from a point 490 metres southeast of its junction with Stripe Road to its junction with Bawtry Road in a generally southeasterly direction

That length of Bawtry Road from its junction with the A631 Bawtry Road to the borough boundary in a generally southwesterly direction

That length of the A631 Tickhill Road Bawtry which extends from its junction with Bawtry Road to a point 140 metres west of its junction with Oak Tree Road in a generally northeasterly direction

2 This Order shall come into operation on the 15th day of September 2025 and be cited as the "City of Doncaster Council (Various Roads Doncaster) Speed Limits (Consolidation) Order 2011 (Amendment No. 149) Order 2025".

GIVEN under the Common Seal of the City of Doncaster Council this 10th day of September 2025

THE COMMON SEAL of CITY OF
DONCASTER COUNCIL was here unto
Affixed in the presence of :-

)
) *APPROX.*
)



Authorised by the Service Director of Legal and
Democratic Services

No. *7543* in Seal Register

**CITY OF DONCASTER COUNCIL
(VARIOUS ROADS DONCASTER)
SPEED LIMITS (CONSOLIDATION) ORDER 2011
(AMENDMENT NO. 149) ORDER 2025**

Notice is hereby given that on the 10th day of September 2025 the City of Doncaster Council made an Order under the provisions of the Road Traffic Regulation Act, 1984.

The effect of the Order that will come into operation on the 15th day of September 2025 will be to introduce a 50 mph speed limit on the following roads:

That length of the **A631 Bawtry Road Tickhill** which extends from a point 490 metres southeast of its junction with Stripe Road to its junction with Bawtry Road in a generally southeasterly direction

That length of **Bawtry Road** from its junction with the A631 Bawtry Road to the borough boundary in a generally southwesterly direction

That length of the **A631 Tickhill Road Bawtry** which extends from its junction with Bawtry Road to a point 140 metres west of its junction with Oak Tree Road in a generally northeasterly direction


A copy of the Order and a map showing the restricted roads may be examined at the Council Offices, Civic Office, Waterdale, Doncaster between 8.45 a.m. and 4.45 p.m. Monday to Friday or on the City of Doncaster Council Website via the following link <https://www.doncaster.gov.uk/services/transport-streets-parking/made-orders>

If you wish to question the validity of the Order or of any of the provisions contained therein on the grounds that it is not within the powers conferred by the Road Traffic Regulation Act, 1984, or on the grounds that any requirement of that Act or of any instrument made under it has not been complied with in relation to the Order you may within six weeks from the 10th day of September 2025 apply to the High Court for this purpose.

DATED this 11th day of September 2025

CITY OF DONCASTER COUNCIL

Civic Office
Waterdale
DONCASTER

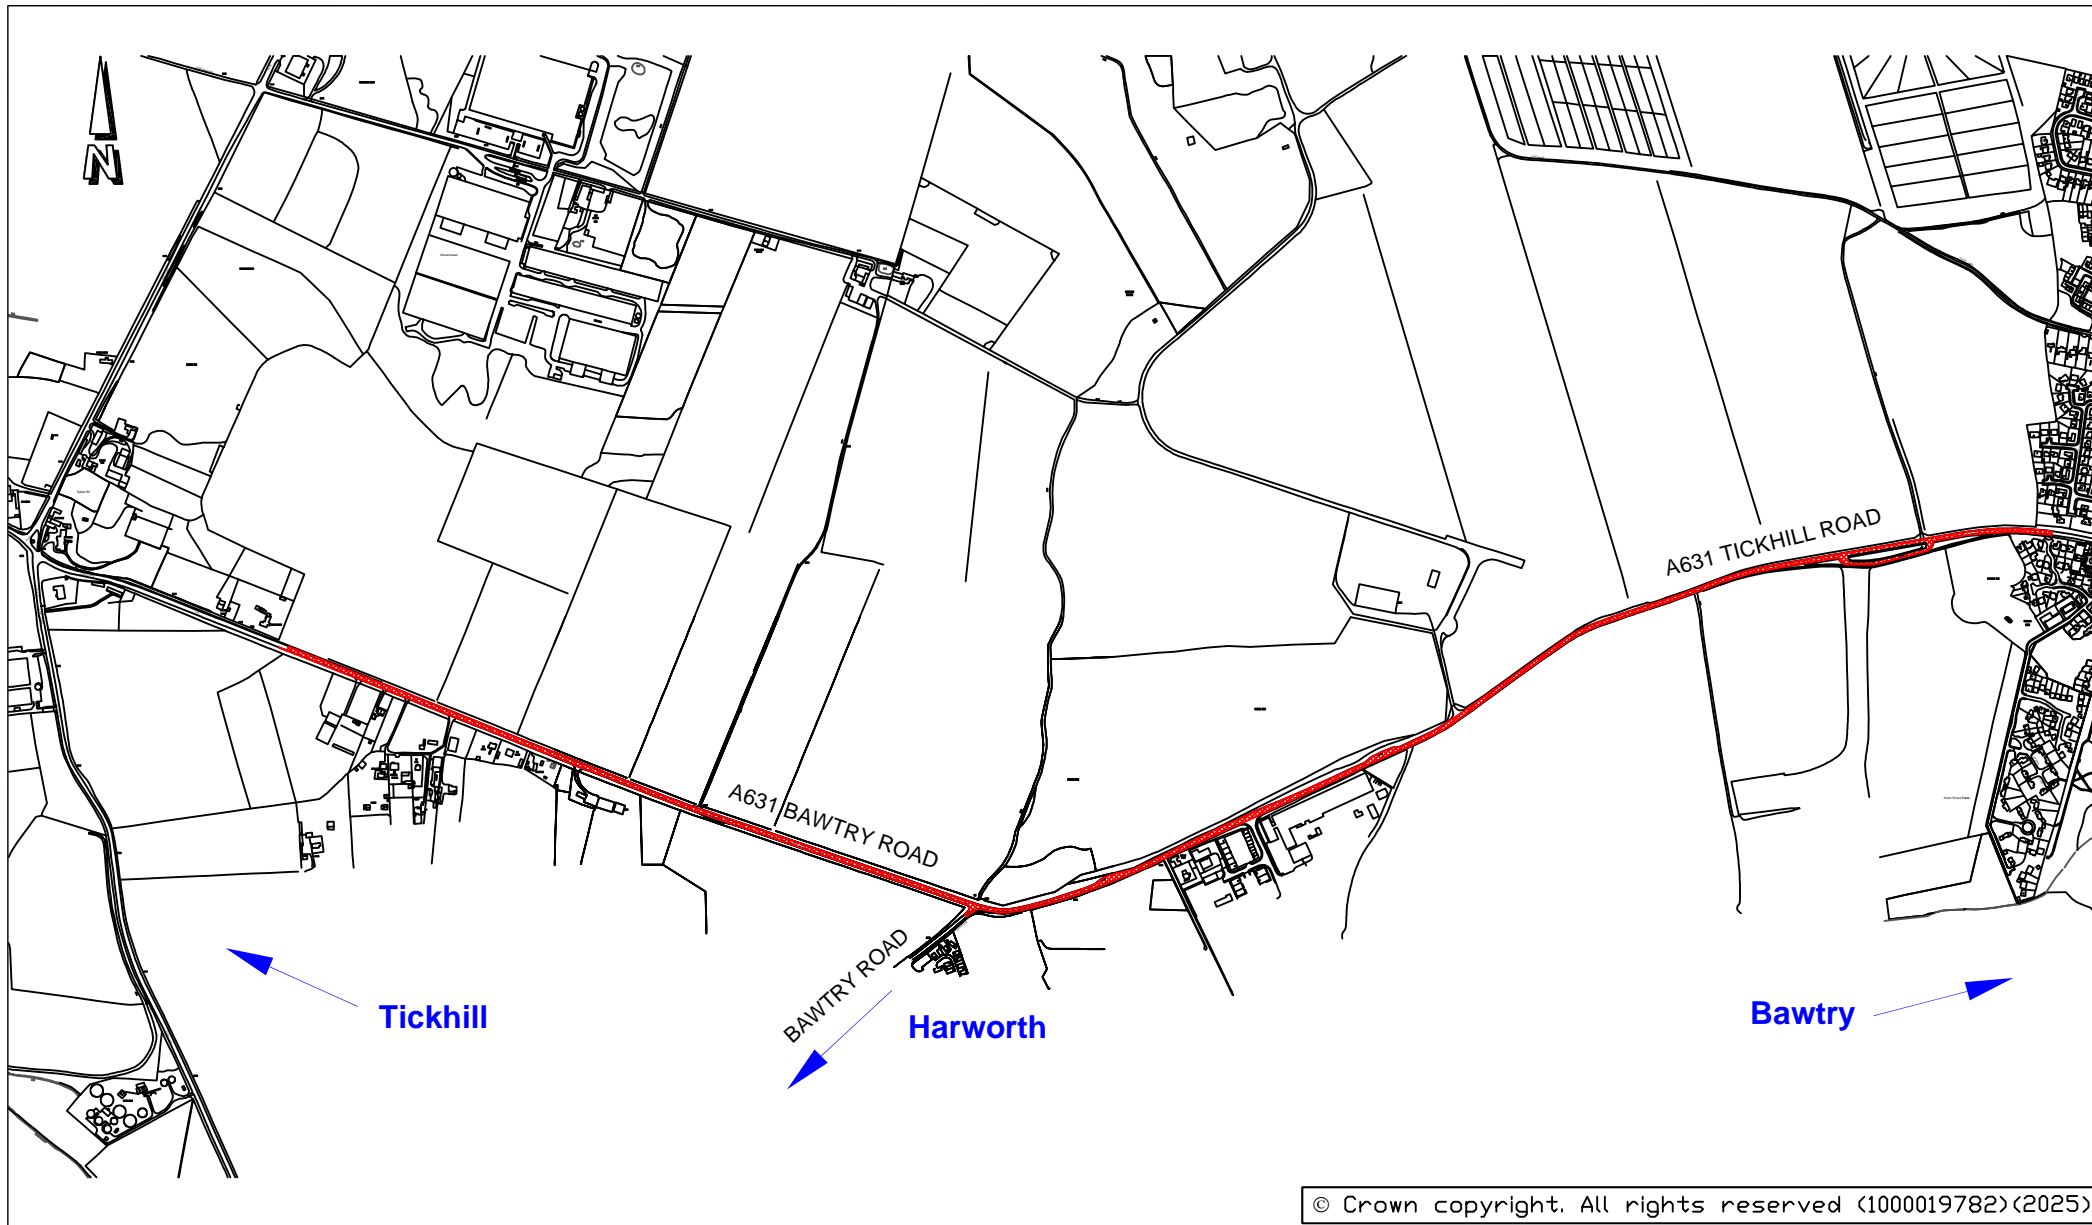

City of Doncaster Council
Civic Office, Waterdale
DONCASTER DN1 3BU

TITLE:

**Proposed 50mph Speed Limit Reduction
A631 Tickhill to Bawtry**

DATE: **June 2025**

SCALE: **Not to Scale**

DRAWING NO:
45300/A631/NJA