

**CITY OF DONCASTER COUNCIL
(VARIOUS ROADS DONCASTER)
SPEED LIMITS (CONSOLIDATION) ORDER 2011
(AMENDMENT NO. 151) ORDER 2025**

The City of Doncaster Council ("the Council") in exercise of its powers under Section 84 of the Road Traffic Regulation Act 1984 ("the Act") and all other enabling powers, and after consultation with the Chief Officer of Police in accordance with paragraph 20 of Part III of Schedule 9 of the Act hereby makes the following Orders:-

- 1 The City of Doncaster Council (Various Roads Doncaster) Speed Limits (Consolidation) Order 2011 shall have effect as though:-

The following items were included in Schedule 4.01 of the Order 50mph Speed Limit:-

That length of the **A638 Wakefield Road** at Hampole which extends from its junction with Wakefield Road, Adwick Le Street at Redhouse Interchange for a distance of 3860 metres in a north westerly direction to the Doncaster/Wakefield boundary

- 2 This Order shall come into operation on the 20th day of October 2025 and be cited as the 'City of Doncaster Council (Various Roads Doncaster) Speed Limits (Consolidation) Order 2011 (Amendment No. 151) Order 2025'

GIVEN under the Common Seal of the City of Doncaster Council this 15th day of October 2025

THE COMMON SEAL of CITY OF)
DONCASTER COUNCIL)
was hereunto affixed)
in the presence of :-)

R. Pinterhard



Authorised by the Service Director of
Legal and Democratic Services
No. 75467 in Seal Register

**CITY OF DONCASTER COUNCIL
(VARIOUS ROADS DONCASTER)
SPEED LIMITS (CONSOLIDATION) ORDER 2011
(AMENDMENT NO. 151) ORDER 2025**

Notice is hereby given that on the 15th day of October 2025 the City of Doncaster Council made an Order under the provisions of the Road Traffic Regulation Act, 1984.

The effect of the Order that will come into operation on the 20th day of October 2025 will be to introduce a 50mph Speed Limit on the following length of road:-

That length of the A638 Wakefield Road at Hampole which extends from its junction with Wakefield Road, Adwick Le Street at Redhouse Interchange for a distance of 3860 metres in a north westerly direction to the Doncaster/Wakefield boundary


A copy of the Order and a map showing the restricted roads may be examined at the Council Offices, Civic Office, Waterdale, Doncaster between 8.45 a.m. and 4.45 p.m. Monday to Friday or on the City of Doncaster Council Website via the following link <https://www.doncaster.gov.uk/services/transport-streets-parking/made-orders>

If you wish to question the validity of the Order or of any of the provisions contained therein on the grounds that it is not within the powers conferred by the Road Traffic Regulation Act, 1984, or on the grounds that any requirement of that Act or of any instrument made under it has not been complied with in relation to the Order you may within six weeks from the 15th day of October 2025 apply to the High Court for this purpose.

DATED this 16th day of October 2025

CITY OF DONCASTER COUNCIL

Civic Office
Waterdale
DONCASTER

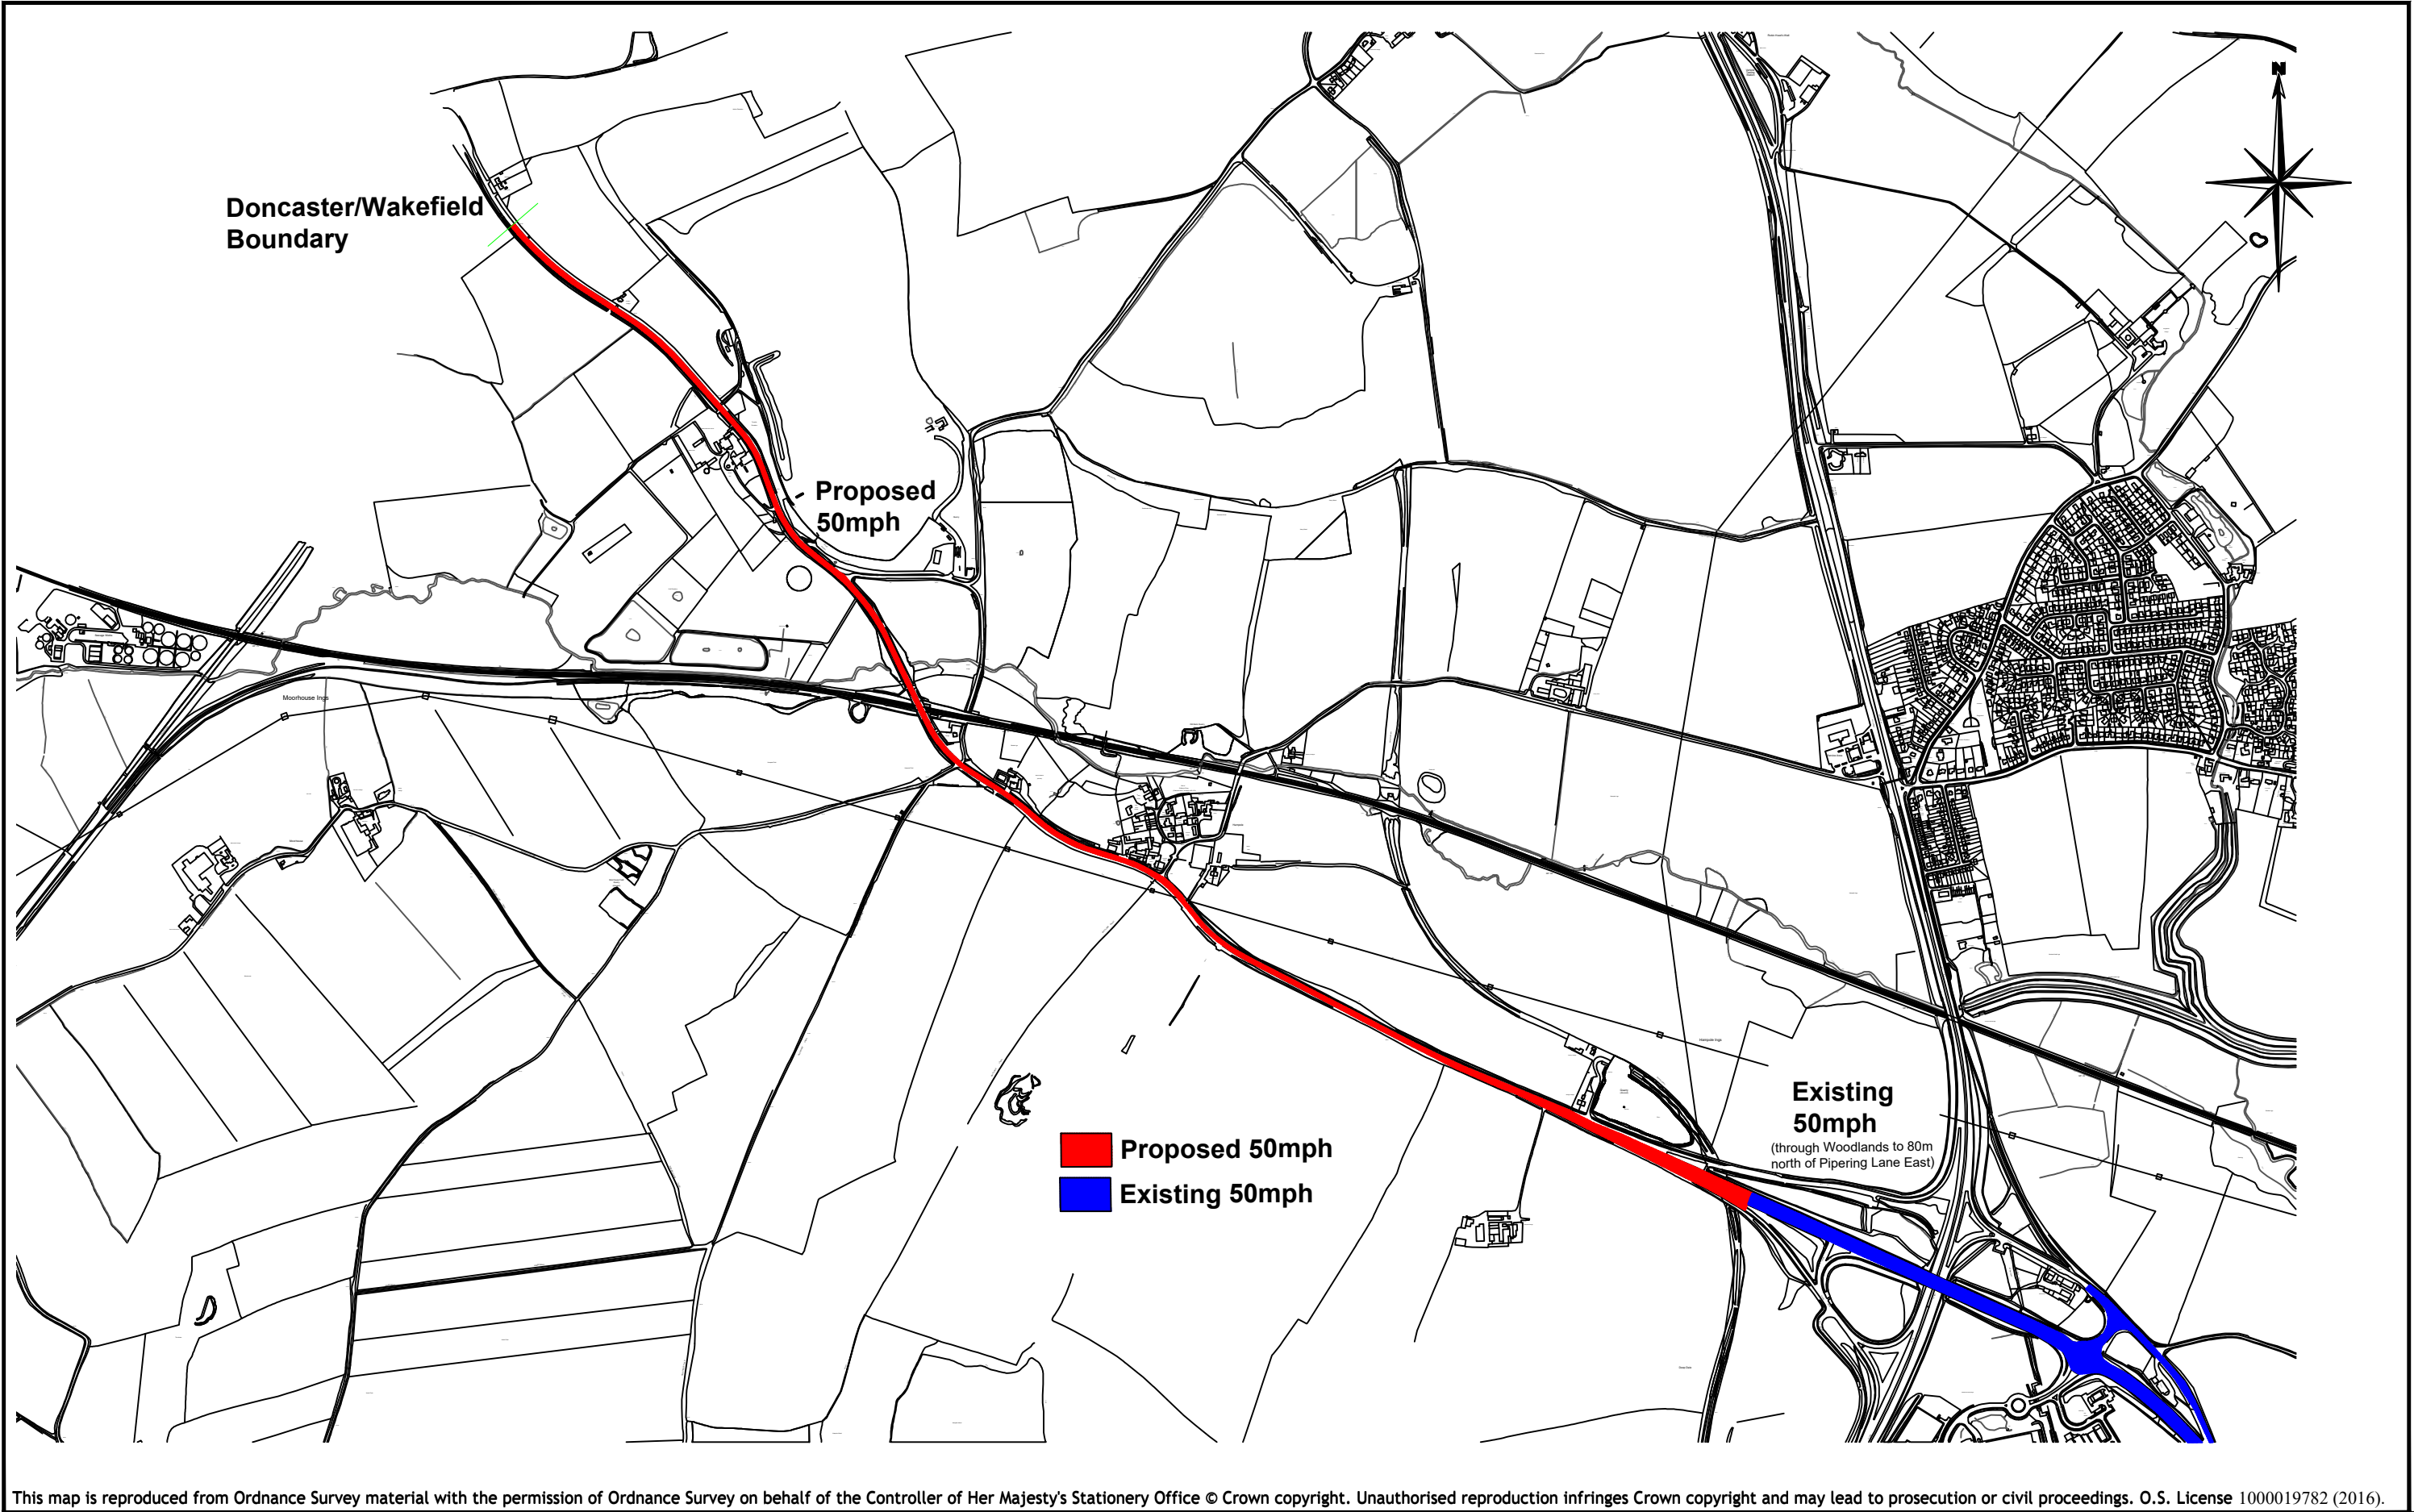

This map is reproduced from Ordnance Survey material with the permission of Ordnance Survey on behalf of the Controller of Her Majesty's Stationery Office © Crown copyright. Unauthorised reproduction infringes Crown copyright and may lead to prosecution or civil proceedings. O.S. License 1000019782 (2016).

 DONCASTER COUNCIL CIVIC OFFICE WATERDALE DONCASTER DN1 3BU	CLIENT:	--	DRAWING TITLE: Proposed reduction in speed limit to 50mph A638 Wakefield Road Hampole	PREPARED BY:-	--	DATE:-	April 25	
	SCHEME NAME:	--		CHECKED BY:-	--	SCALES:-	N.T.S	
				APPROVED BY:-	--	DRAWING NO:-	BM	REV