

**CITY OF DONCASTER COUNCIL
(VARIOUS ROADS, DONCASTER)
(PARKING, STOPPING, WAITING AND LOADING)
(CONSOLIDATION) ORDER 2018
(AMENDMENT NO. 73) ORDER 2024**

Notice is hereby given that on the 6th day of March 2024 the City of Doncaster Council made an Order under the provisions of the Road Traffic Regulation Act, 1984.

The effect of the Order that will come into operation on the 18th day of March 2024 will be to:

- (a) Revoke the following items in Schedule1.03 no waiting at any time:

Dakota Way

North Side

From its junction with the western kerbline of Airbourne Road for a distance of 33 metres in a westerly direction.

Dakota Way

South Side

From its junction with the eastern kerbline of Airbourne Road for a distance of 36 metres in a westerly direction

- (b) Include the following items in Schedule1.03 no waiting at any time:

Airbourne Road, Lakeside

East side

From the end of the highway boundary at the Runway Park for a distance of 40 metres in a southerly direction

Dakota Way, Lakeside

North side

From its junction with the western kerbline of Airbourne Road for its entire length in a westerly direction

Dakota Way, Lakeside

South side

(i) From its junction with the western kerbline of Airbourne Road for a distance of 46 metres in a westerly direction


(ii) From the end of the highway boundary at the Aircraft Museum for a distance of 10 metres in an easterly direction

Exceptions to the Order will permit waiting for the purpose of picking up and setting down passengers, loading and unloading goods, in connection with building industrial or demolition operations, the removal of obstructions to traffic, the maintenance of the roads and the services therein in pursuance of statutory powers or duties, for the collection and delivery of postal packets or if it is a vehicle being operated by or on behalf of the South Yorkshire Safety Camera Partnerships while carrying out roadside monitoring or enforcement operations. The usual exceptions for disabled persons vehicles are also included in the Order

A copy of the Order and a map showing the restricted roads may be examined at the Council Offices, Civic Office, Waterdale, Doncaster between 8.45 a.m. and 4.45 p.m. Monday to Friday or on the City of Doncaster Council Website via the following link <https://www.doncaster.gov.uk/services/transport-streets-parking/made-orders>

If you wish to question the validity of the Order or of any of the provisions contained therein on the grounds that it is not within the powers conferred by the Road Traffic Regulation Act, 1984, or on the grounds that any requirement of that Act or of any instrument made under it has not been complied with in relation to the Order you may within six weeks from the 6th day of March 2024 apply to the High Court for this purpose.

DATED this 7th day of March 2024
CITY OF DONCASTER COUNCIL
Civic Office Waterdale DONCASTER DN1 3BU

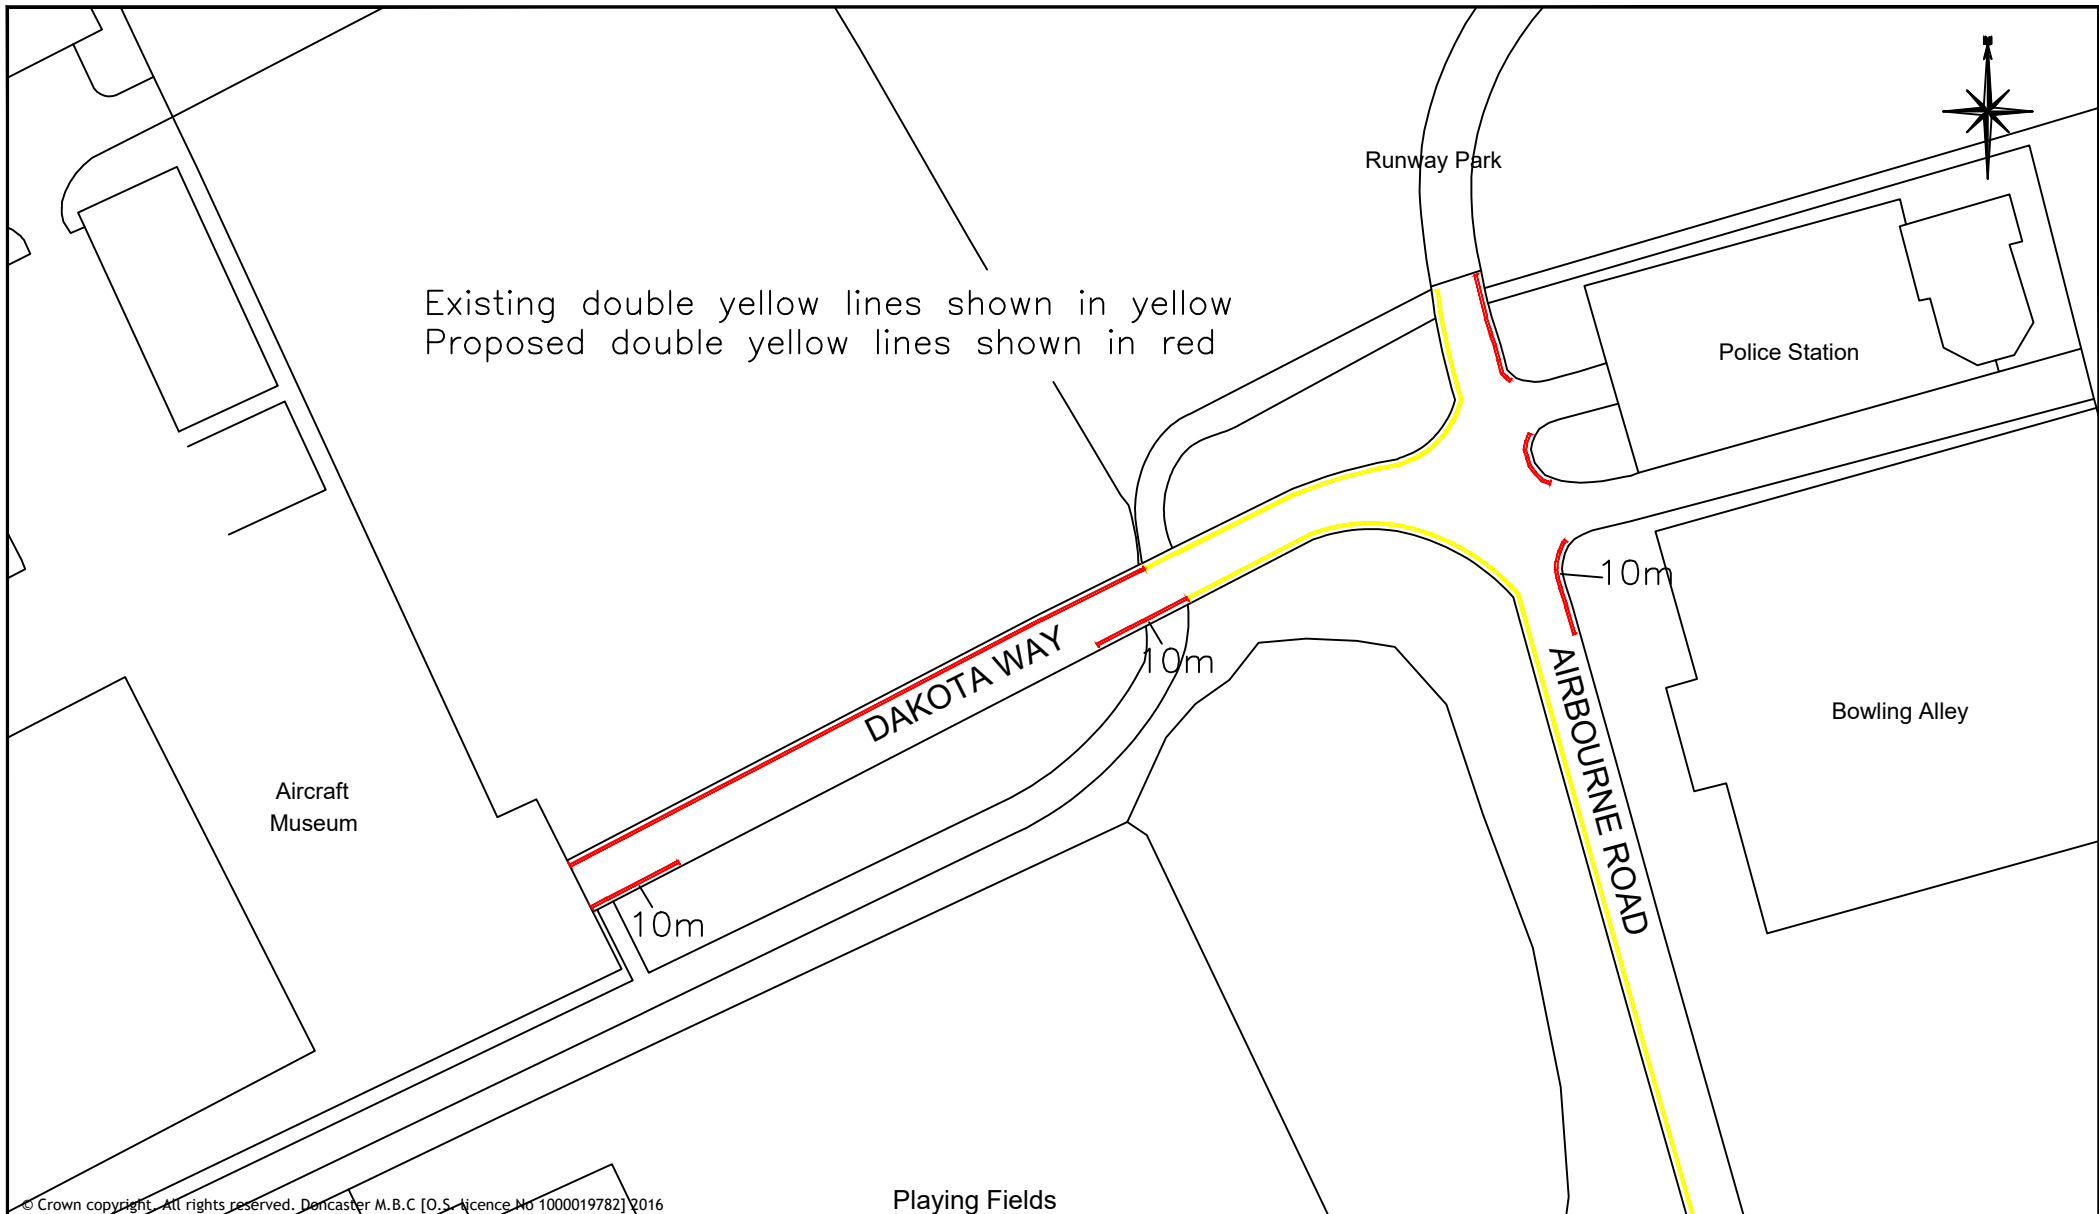

© Crown copyright. All rights reserved. Doncaster M.B.C [O.S. licence No 1000019782] 2016



DONCASTER COUNCIL
CIVIC OFFICE
WATERDALE
DONCASTER
DN1 3BU

DRAWING TITLE:

Proposed double yellow lines
Dakota Way/Airbourne Road

PREPARED BY:

--

CHECKED BY:

--

APPROVED BY:

--

DATE:

Nov 23

SCALE:

N.T.S

DRAWING NO:

1367

cm

REV

--

A4L

**CITY OF DONCASTER COUNCIL
(VARIOUS ROADS, DONCASTER)
(PARKING, STOPPING, WAITING AND LOADING)
(CONSOLIDATION) ORDER 2018
(AMENDMENT NO. 73) ORDER 2024**

The City of Doncaster Council ("the Council") in exercise of its powers under Section 1(1), 2(1) to (3), 4(2) and Part IV of Schedule 9 of the Road Traffic Regulation Act 1984 ("the Act") and of all other enabling powers and after consultation with the Chief Officer of Police in accordance with Part III of Schedule 9 to the Act hereby makes the following Order:-

1 The City of Doncaster Council (Various Roads, Doncaster) (Parking, Stopping, Waiting and Loading) (Consolidation) Order 2018 shall have the effect as though:-

(a) The following items were deleted from Schedule 1.03 No waiting at any time:-

Dakota Way

North Side

From its junction with the western kerbline of Airbourne Road for a distance of 33 metres in a westerly direction.

Dakota Way

South Side

From its junction with the eastern kerbline of Airbourne Road for a distance of 36 metres in a westerly direction

(b) The following items were included in Schedule 1.03 No waiting at any time

Airbourne Road, Lakeside

East side

From the end of the highway boundary at the Runway Park for a distance of 40 metres in a southerly direction

Dakota Way, Lakeside

North side

From its junction with the western kerbline of Airbourne Road for its entire length in a westerly direction

Dakota Way, Lakeside

South side

(i) From its junction with the western kerbline of Airbourne Road for a distance of 46 metres in a westerly direction

(ii) From the end of the highway boundary at the Aircraft Museum for a distance of 10 metres in an easterly direction

2 This Order shall come into operation on the 18th day of March 2024 and may be cited as the "City of Doncaster Council (Various Roads, Doncaster) (Parking, Stopping, Waiting and Loading) (Consolidation) Order 2018 (Amendment No.73) Order 2024".

GIVEN under the Common Seal of the City of Doncaster Council this 6th day of March 2024

THE COMMON SEAL of CITY OF)

DONCASTER COUNCIL)

was hereunto affixed

in the presence of :-)

MOCHSEN

Authorised by the Assistant Director of

Legal and Democratic Services

No. *72865* in Seal Register

