

**CITY OF DONCASTER COUNCIL
(VARIOUS ROADS, DONCASTER)
(PARKING, STOPPING, WAITING AND LOADING)
(CONSOLIDATION) ORDER 2018
(AMENDMENT NO. 94) ORDER 2025**

The City of Doncaster Council ("the Council") in exercise of its powers under Section 1(1), 2(1) to (3), 4(2) and Part IV of Schedule 9 of the Road Traffic Regulation Act 1984 ("the Act") and of all other enabling powers and after consultation with the Chief Officer of Police in accordance with Part III of Schedule 9 to the Act hereby makes the following Order:-

1 The City of Doncaster Council (Various Roads, Doncaster) (Parking, Stopping, Waiting and Loading) (Consolidation) Order 2018 shall have the effect as though the following items were included in Schedule 1.03 No waiting at any time:

Cripps Avenue, New Rossington

Both sides

- (i) From its junction with Gattison Lane (from Clay Flat Lane to Station Road) in an easterly direction for a distance of 11 metres

Gattison Lane (from Clay Flat Lane to Station Road), New Rossington

East side

- (i) From a point 12 metres north-east of its intersection with the extended northern kerb line of Lansbury Avenue for a distance of 55 metres in a south-westerly direction
- (ii) From a point 10 metres north-east of its intersection with the extended northern kerb line of Cripps Avenue for a distance of 27 metres in a south-westerly direction

West side

- (i) From a point 12 metres north-east of its intersection with the extended northern kerb line of Lansbury Avenue for a distance of 31 metres in a south-westerly direction

Lansbury Avenue, New Rossington

Both sides


- (i) From its junction with Gattison Lane (from Clay Flat Lane to Station Road) in an easterly direction for a distance of 12 metres

2 This Order shall come into operation on the 25th day of August 2025 and may be cited as the "City of Doncaster Council (Various Roads, Doncaster) (Parking, Stopping, Waiting and Loading) (Consolidation) Order 2018 (Amendment No.94) Order 2025".

GIVEN under the Common Seal of the City of Doncaster Council this 13th day of August 2025


THE COMMON SEAL of the CITY of
DONCASTER COUNCIL was here
unto affixed in the presence of :-




N.P. Concanan

Authorised by the Service Director for
Legal and Democratic Services
No. 75313 in Seal Register

P:\TrafficMap\Doncaster\TRO Files\TROs Docs\1416 - Gattison Lane - DYL Junction Protection\Gattison Lane - Additional Parking Restrictions.dwg

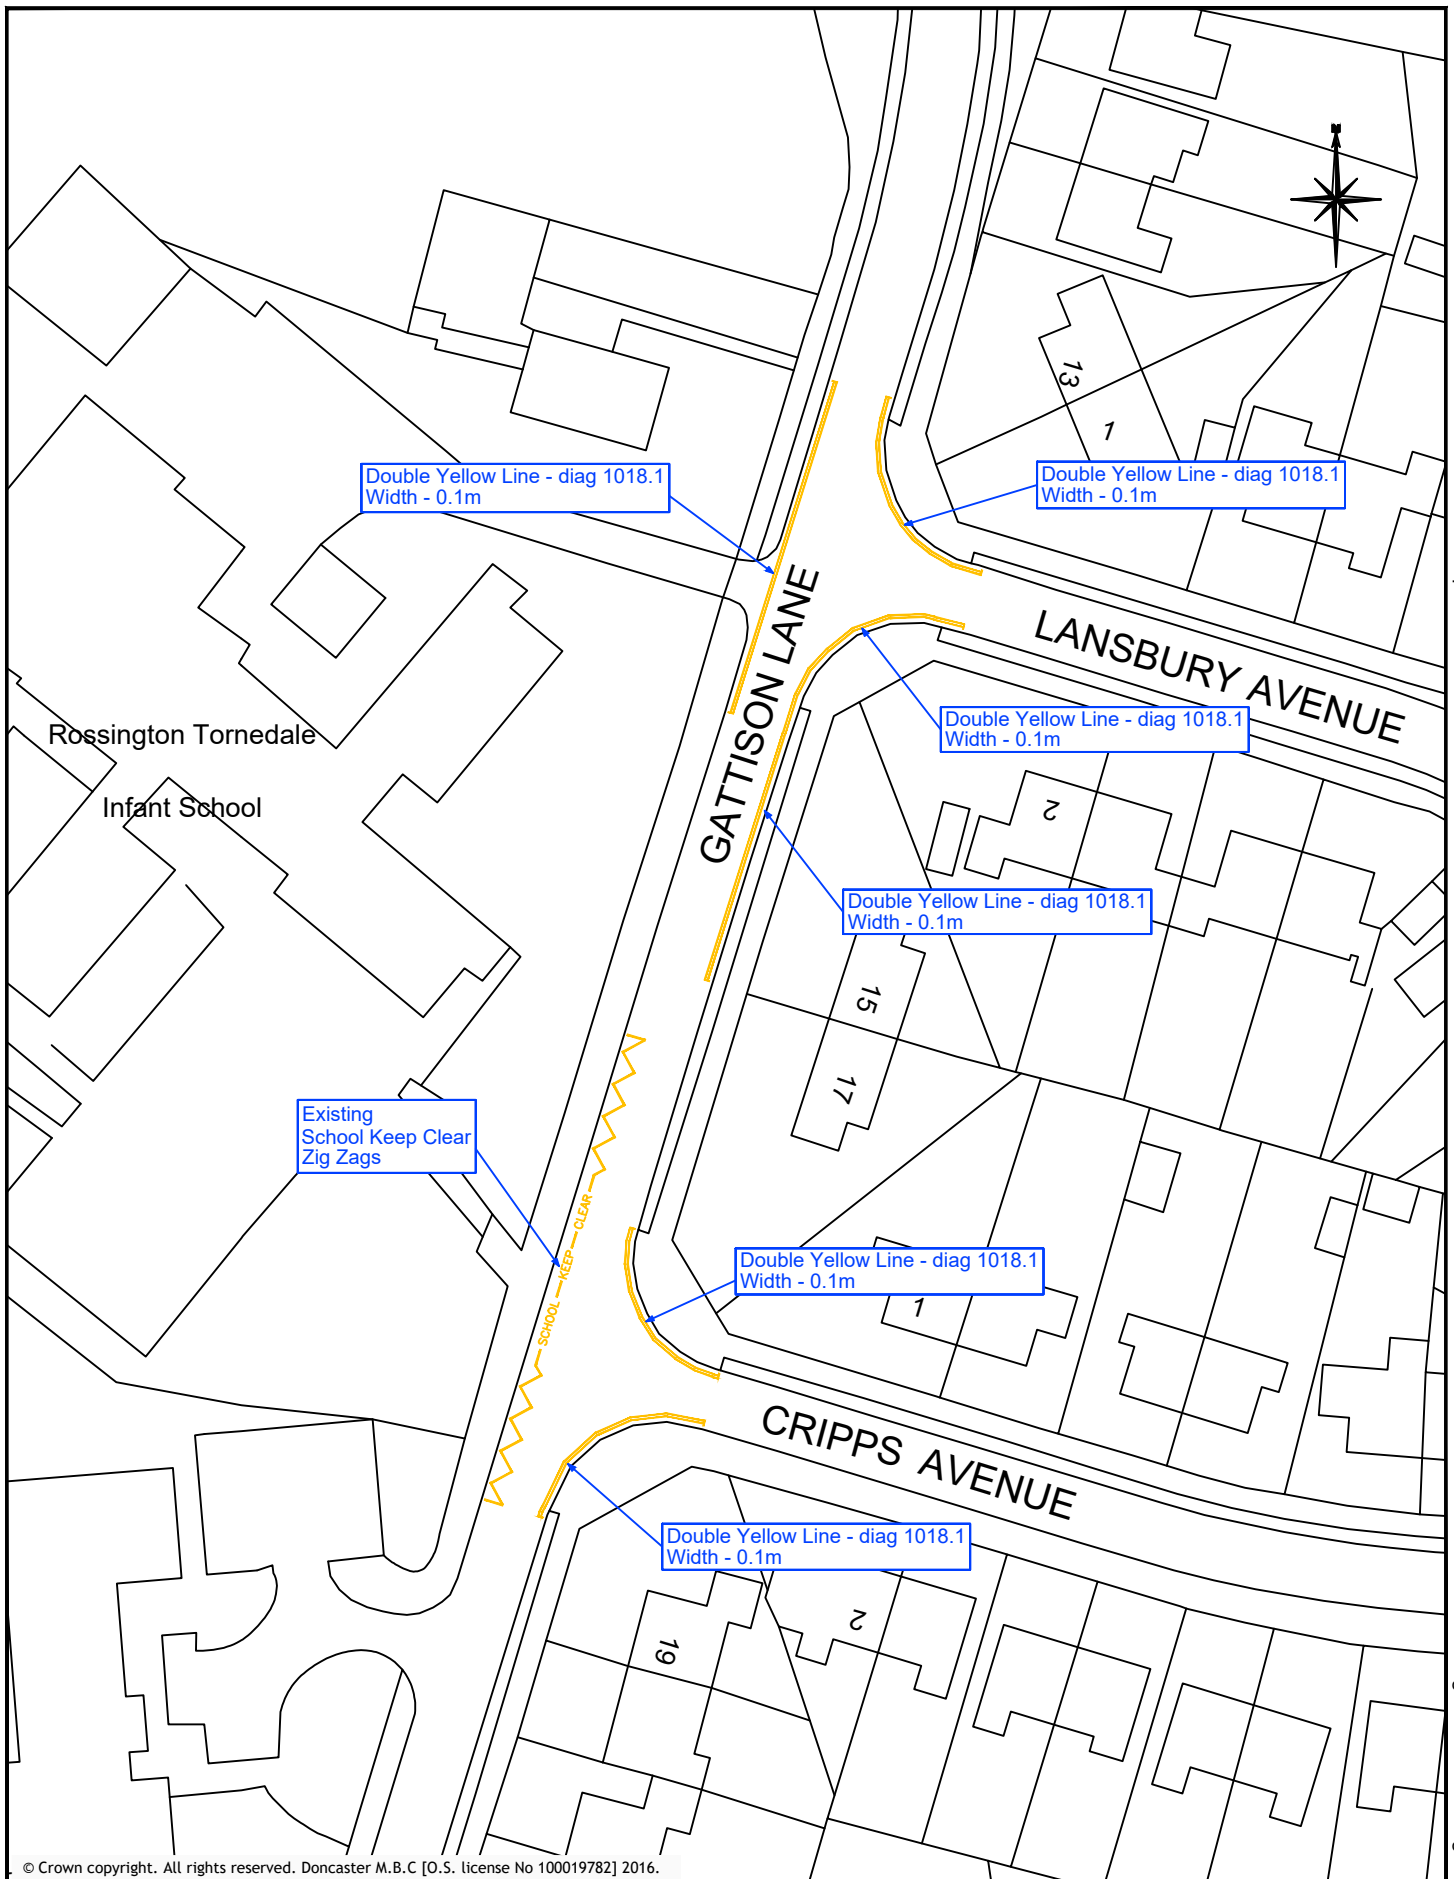

© Crown copyright. All rights reserved. Doncaster M.B.C [O.S. license No 100019782] 2016.



DONCASTER COUNCIL
CIVIC OFFICE
WATERDALE
DONCASTER
DN1 3BU

DRAWING TITLE:
Proposed Parking Restrictions
Gattison Lane, Rossington

PREPARED BY:	DATE:	uc
RM	MAY 2025	
CHECKED BY:	SCALE:	
RM	N.T.S.	
APPROVED BY:	DRAWING NO:	REV
AL	TRO/1416/01/RM	-
		A4P

**CITY OF DONCASTER COUNCIL
(VARIOUS ROADS, DONCASTER)
(PARKING, STOPPING, WAITING AND LOADING)
(CONSOLIDATION) ORDER 2018
(AMENDMENT NO. 94) ORDER 2025**

Notice is hereby given that on the 13th day of August 2025 the City of Doncaster Council made an Order under the provisions of the Road Traffic Regulation Act, 1984.

The effect of the Order that will come into operation on the 25th day of August 2025 will be to introduce a No waiting at any time restriction on the following lengths of road:-

a) Cripps Avenue, New Rossington

Both sides

- i) From its junction with Gattison Lane (from Clay Flat Lane to Station Road) in an easterly direction for a distance of 11 metres.

b) Gattison Lane (from Clay Flat Lane to Station Road), New Rossington

East side

- i) From a point 12 metres north-east of its intersection with the extended northern kerb line of Lansbury Avenue for a distance of 55 metres in a south-westerly direction.
- ii) From a point 10 metres north-east of its intersection with the extended northern kerb line of Lansbury Avenue for a distance of 27 metres in a south-westerly direction.

West side

- i) From a point 12 metres north-east of its intersection with the extended northern kerb line of Lansbury Avenue for a distance of 31 metres in a south-westerly direction

c) Lansbury Avenue, New Rossington

Both sides

- i) From its junction with Gattison Lane (from Clay Flat Lane to Station Road) in an easterly direction for a distance of 12 metres.

Exceptions to the Order will permit waiting for the purpose of picking up and setting down passengers, loading and unloading goods, in connection with building industrial or demolition operations, the removal of obstructions to traffic, the maintenance of the roads and the services therein in pursuance of statutory powers or duties, for the collection and delivery of postal packets or if it is a vehicle being operated by or on behalf of the South Yorkshire Safety Camera Partnerships while carrying out roadside monitoring or enforcement operations. The usual exceptions for disabled persons vehicles are also included in the Order

A copy of the Order and a map showing the restricted roads may be examined at the Council Offices, Civic Office, Waterdale, Doncaster between 8.45 a.m. and 4.45 p.m. Monday to Friday or on the City of Doncaster Council Website via the following link <https://www.doncaster.gov.uk/services/transport-streets-parking/made-orders>

If you wish to question the validity of the Order or of any of the provisions contained therein on the grounds that it is not within the powers conferred by the Road Traffic Regulation Act, 1984, or on the grounds that any requirement of that Act or of any instrument made under it has not been complied with in relation to the Order you may within six weeks from the 13th day of August 2025 apply to the High Court for this purpose.

DATED this 14th day of August 2025

CITY OF DONCASTER COUNCIL Civic Office Waterdale DONCASTER