

**CITY OF DONCASTER COUNCIL
(VARIOUS ROADS, DONCASTER)
(PARKING, STOPPING, WAITING AND LOADING)
(CONSOLIDATION) ORDER 2018
(AMENDMENT NO. 76) ORDER 2024**

Notice is hereby given that on the 20th day of March 2024 the City of Doncaster Council made an Order under the provisions of the Road Traffic Regulation Act, 1984.

The effect of the Order that will come into operation on the 4th day of April 2024 will be to:

- (a) Revoke the following items in Schedule 1.03 no waiting at any time:

Potteric Carr Road/Stadium Way
Both sides
The whole

- (b) Revoke the following items in Schedule 5.01 Prohibition of Loading or Unloading at any time

Potteric Carr Road/Stadium Way
Both sides
The whole

- (c) Introduce the following items into Schedule 1.03 No waiting at any time

Potteric Carr Road
Both Sides
The Whole

Stadium Way
Both Sides
The Whole

- (d) Introduce the following items into Schedule 5.01 Prohibition of Loading or Unloading at any time

Potteric Carr Road
Both Sides
The Whole

Stadium Way
Both Sides
The Whole

A copy of the Order and a map showing the restricted roads may be examined at the Council Offices, Civic Office, Waterdale, Doncaster between 8.45 a.m. and 4.45 p.m. Monday to Friday or on the City of Doncaster Council Website via the following link <https://www.doncaster.gov.uk/services/transport-streets-parking/made-orders>

If you wish to question the validity of the Order or of any of the provisions contained therein on the grounds that it is not within the powers conferred by the Road Traffic Regulation Act, 1984, or on the grounds that any requirement of that Act or of any instrument made under it has not been complied with in relation to the Order you may within six weeks from the 20th day of March 2024 apply to the High Court for this purpose.

DATED this 21st day of March 2024
CITY OF DONCASTER COUNCIL
Civic Office Waterdale DONCASTER

**CITY OF DONCASTER COUNCIL
(VARIOUS ROADS, DONCASTER)
(PARKING, STOPPING, WAITING AND LOADING)
(CONSOLIDATION) ORDER 2018
(AMENDMENT NO. 76) ORDER 2024**

The City of Doncaster Council ("the Council") in exercise of its powers under Section 1(1), 2(1) to (3), 4(2) and Part IV of Schedule 9 of the Road Traffic Regulation Act 1984 ("the Act") and of all other enabling powers and after consultation with the Chief Officer of Police in accordance with Part III of Schedule 9 to the Act hereby makes the following Order:-

1 The City of Doncaster Council (Various Roads, Doncaster) (Parking, Stopping, Waiting and Loading) (Consolidation) Order 2018 shall have the effect as though:-

(a) The following items were deleted from Schedule 1.03 No waiting at any time

Potteric Carr Road/Stadium Way
Both sides
The whole

(b) The following items were deleted from Schedule 5.01 Prohibition of Loading or Unloading at any time

Potteric Carr Road/Stadium Way
Both sides
The whole

(c) The following items were included in Schedule 1.03 No waiting at any time

Potteric Carr Road
Both Sides
The Whole

Stadium Way
Both Sides
The Whole

(d) The following items were included in Schedule 5.01 Prohibition of Loading or Unloading at any time

Potteric Carr Road
Both Sides
The Whole

Stadium Way
Both Sides
The Whole

2 This Order shall come into operation on the 4th day of April 2024 and may be cited as the "City of Doncaster Council (Various Roads, Doncaster) (Parking, Stopping, Waiting and Loading) (Consolidation) Order 2018 (Amendment No.76) Order 2024".

GIVEN under the Common Seal of the City of Doncaster Council this 20th day of March 2024

THE COMMON SEAL of CITY OF)

DONCASTER COUNCIL) *HPOTTS.*

was hereunto affixed)


in the presence of :-)

HPOTTS


Authorised by the Assistant Director
of Legal and Democratic Services

No. *72943* in Seal Register



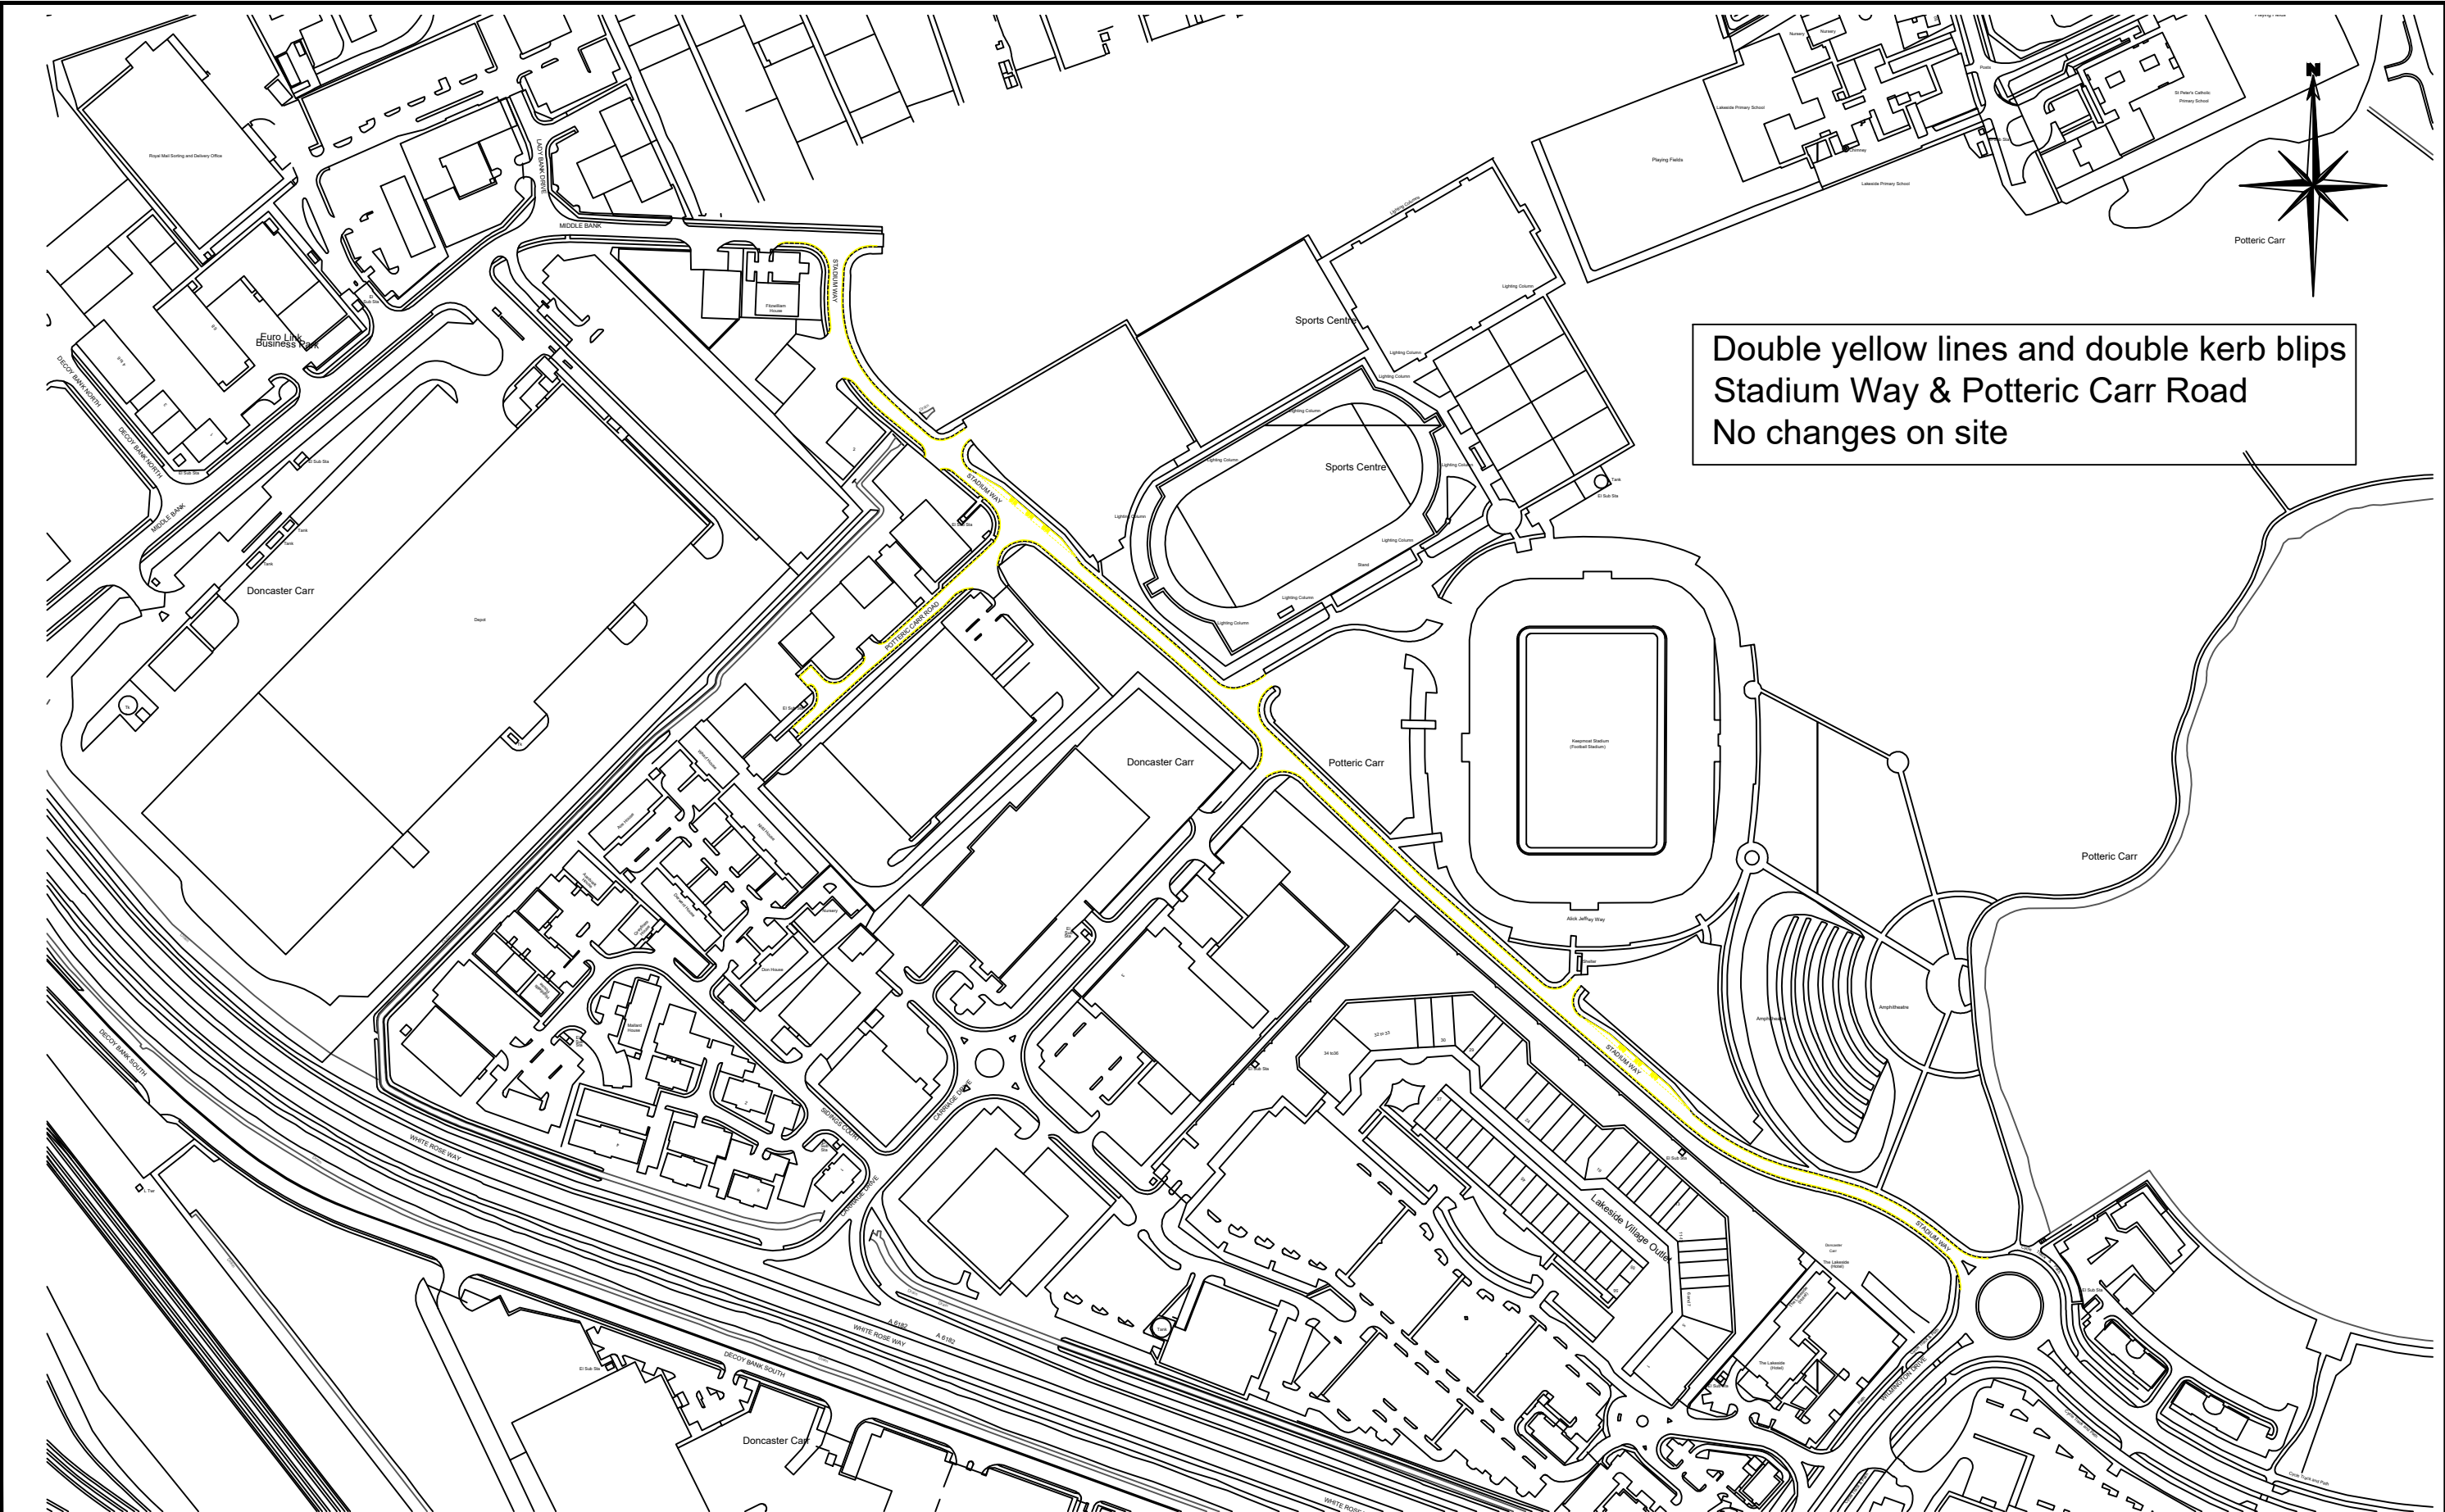

This map is reproduced from Ordnance Survey material with the permission of Ordnance Survey on behalf of the Controller of Her Majesty's Stationery Office © Crown copyright. Unauthorised reproduction infringes Crown copyright and may lead to prosecution or civil proceedings. O.S. License 1000019782 (2016).

 <div> DONCASTER COUNCIL CIVIC OFFICE WATERDALE DONCASTER DN1 3BU </div>	CLIENT: --	DRAWING TITLE: Stadium Way & Potteric Carr Road Lakeside	PREPARED BY:- --	DATE:- Jan 24	cm
	SCHEME NAME: Amend TRO (No changes on site)		CHECKED BY:- --	SCALES:- N.T.S	
			APPROVED BY:- --	DRAWING NO:- 1373	
				REV --	
P:\TraffMap\Doncaster\TRO Files\TRO's Doc's\1373 - Stadium Way-Potteric Carr Road, Lakeside\Stadium Way-Potteric Carr Road, Lakeside.dwg					A3