

**CITY OF DONCASTER COUNCIL
(VARIOUS ROADS, DONCASTER)
(PARKING, STOPPING, WAITING AND LOADING)
(CONSOLIDATION) ORDER 2018
(AMENDMENT NO. 93) ORDER 2025**

The City of Doncaster Council ("the Council") in exercise of its powers under Section 1(1), 2(1) to (3), 4(2) and Part IV of Schedule 9 of the Road Traffic Regulation Act 1984 ("the Act") and of all other enabling powers and after consultation with the Chief Officer of Police in accordance with Part III of Schedule 9 to the Act hereby makes the following Order:-

1 The City of Doncaster Council (Various Roads, Doncaster) (Parking, Stopping, Waiting and Loading) (Consolidation) Order 2018 shall have the effect as though the following items were included in Schedule 1.03 No waiting at any time:-

i) Brander Close, Balby

Both sides

From the projected western kerb line of Wellingley Road, for a distance of 25 metres in a generally north westerly direction.

ii) Grady Drive, Balby

Both sides

From the projected Eastern kerb line of Wellingley Road, for a distance of 25 metres in a generally south easterly direction.

iii) Wellingley Road, Balby

Both sides

From a point 25 metres south west of the southern projected kerb line of Brander Close / Grady Drive, for a distance of 54 metres in a generally northerly direction.

2 This Order shall come into operation on the 1st day of July 2025 and may be cited as the "City of Doncaster Council (Various Roads, Doncaster) (Parking, Stopping, Waiting and Loading) (Consolidation) Order 2018 (Amendment No. 93) Order 2025".


GIVEN under the Common Seal of the City of Doncaster Council this 18th day of June 2025.


THE COMMON SEAL of the CITY OF)
DONCASTER COUNCIL was here unto)
affixed in the presence of :-)

RA Pritchard



Authorised by the Service Director of Legal and
Democratic Services
No. 7514 in Seal Register

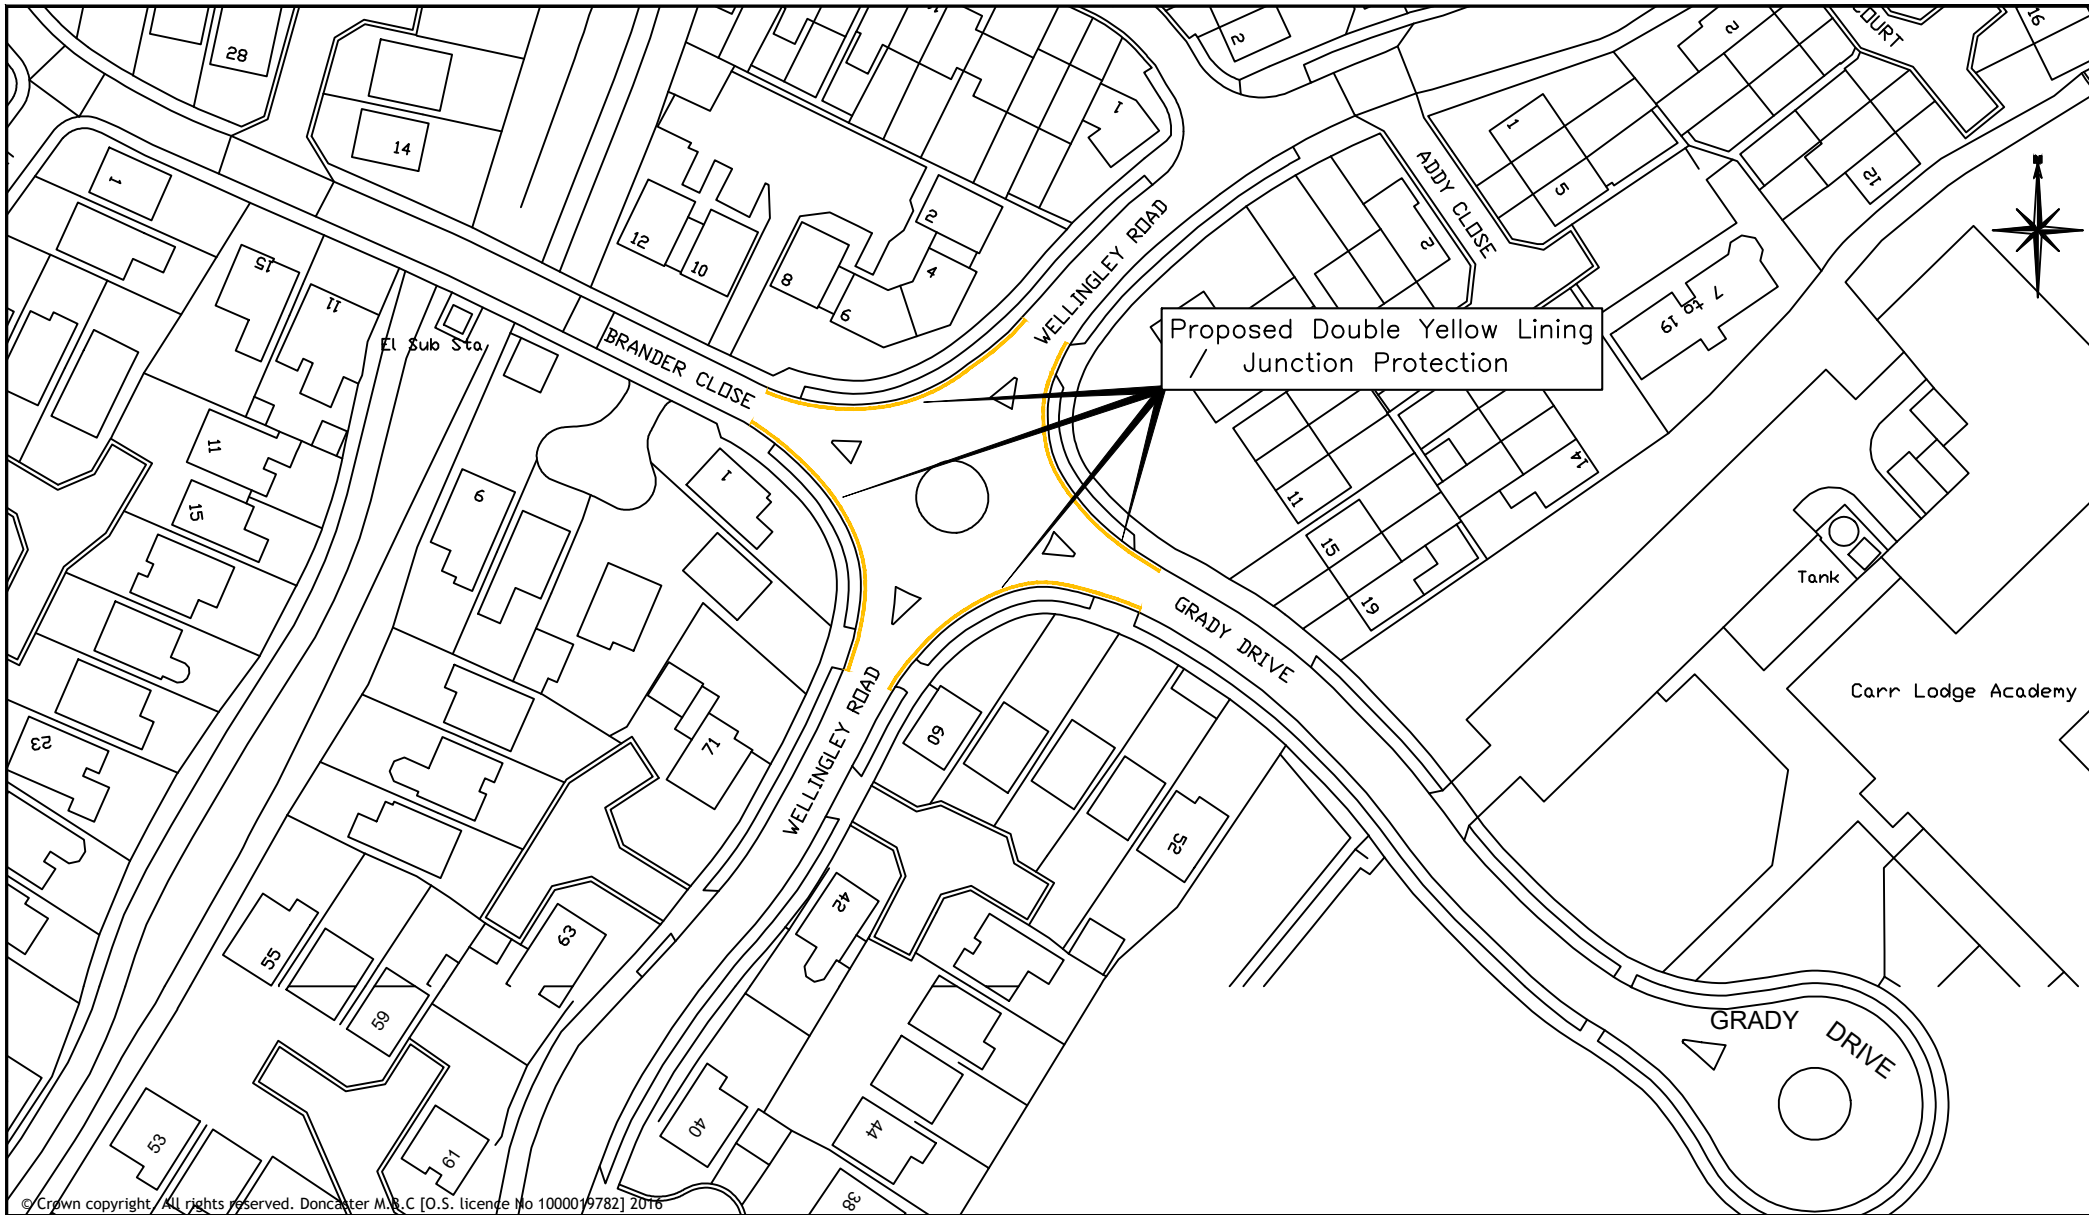

| | | | | |
|--|---|-----------------|------------|-----|
|  <div>DONCASTER COUNCIL CIVIC OFFICE WATERDALE DONCASTER DN1 3BU</div> | DRAWING TITLE: | PREPARED BY: | DATE: | cm |
| | School Parking Issues / Junction Protection Proposals | RM | March 2025 | |
| | Wellingley Road Roundabout (for Carr Lodge Academy) | CHECKED BY: | SCALE: | |
| | | RM | N.T.S. | |
| | APPROVED BY: | DRAWING NO: | REV | |
| | DAW | TRO / 1395 / RM | -- | |
| P:\TraffMap\Doncaster\TRO Files\TRO's Doc's\1395 - Wellingley Road Rd'bt, - Junction Protection\Wellingley Rd Rdab't - Location Plan.dwg | | | | A4L |

**CITY OF DONCASTER COUNCIL
(VARIOUS ROADS, DONCASTER)
(PARKING, STOPPING, WAITING AND LOADING)
(CONSOLIDATION) ORDER 2018
(AMENDMENT NO. 93) ORDER 2025**

Notice is hereby given that on the 18th day of June 2025 the City of Doncaster Council made an Order under the provisions of the Road Traffic Regulation Act, 1984.

The effect of the Order that will come into operation on the 1st day of July 2025 will be to introduce a No waiting at any time restriction on the following lengths of road:

- i) Brander Close, Balby

Both sides

From the projected western kerb line of Wellingley Road, for a distance of 25 metres in a generally north westerly direction.

- ii) Grady Drive, Balby

Both sides

From the projected Eastern kerb line of Wellingley Road, for a distance of 25 metres in a generally south easterly direction.

- iii) Wellingley Road, Balby

Both sides

From a point 25 metres south west of the southern projected kerb line of Brander Close / Grady Drive, for a distance of 54 metres in a generally northerly direction

Exceptions to the Order will permit waiting for the purpose of picking up and setting down passengers, loading and unloading goods, in connection with building industrial or demolition operations, the removal of obstructions to traffic, the maintenance of the roads and the services therein in pursuance of statutory powers or duties, for the collection and delivery of postal packets or if it is a vehicle being operated by or on behalf of the South Yorkshire Safety Camera Partnerships while carrying out roadside monitoring or enforcement operations. The usual exceptions for disabled persons vehicles are also included in the Order

A copy of the Order and a map showing the restricted roads may be examined at the Council Offices, Civic Office, Waterdale, Doncaster between 8.45 a.m. and 4.45 p.m. Monday to Friday or on the City of Doncaster Council Website via the following link <https://www.doncaster.gov.uk/services/transport-streets-parking/made-orders>

If you wish to question the validity of the Order or of any of the provisions contained therein on the grounds that it is not within the powers conferred by the Road Traffic Regulation Act, 1984, or on the grounds that any requirement of that Act or of any instrument made under it has not been complied with in relation to the Order you may within six weeks from the 18th day of June 2025 apply to the High Court for this purpose.

DATED this 19th day of June 2025

CITY OF DONCASTER COUNCIL

Civic Office
Waterdale
DONCASTER