

**CITY OF DONCASTER COUNCIL  
(VARIOUS ROADS, DONCASTER)  
(PARKING, STOPPING, WAITING AND LOADING)  
(CONSOLIDATION) ORDER 2018  
(AMENDMENT NO. ) ORDER 2025**

The City of Doncaster Council ("the Council") in exercise of its powers under Section 1(1), 2(1) to (3), 4(2) and Part IV of Schedule 9 of the Road Traffic Regulation Act 1984 ("the Act") and of all other enabling powers and after consultation with the Chief Officer of Police in accordance with Part III of Schedule 9 to the Act hereby makes the following Order:-

1 The City of Doncaster Council (Various Roads, Doncaster) (Parking, Stopping, Waiting and Loading) (Consolidation) Order 2018 shall have the effect as though:-

(a) The following items were included in Schedule 1:03 No waiting at any time

Grantham Street, New Rossington

Both sides

(i) From its junction with the southern kerbline of West End Lane for a distance of 10 metres in a southerly direction

(b) The following items were included in schedule 1:03 No waiting at any time

West End Lane, New Rossington


South side

(i) From a point 10 metres east of its junction with the eastern kerbline of Grantham Street for a distance of 27 metres in a generally westerly direction


2 This Order shall come into operation on the                      day of                      2025 and may be cited as the "City of Doncaster Council (Various Roads, Doncaster) (Parking, Stopping, Waiting and Loading) (Consolidation) Order 2018 (Amendment No.                      ) Order 2025".

GIVEN under the Common Seal of the City of Doncaster Council this                      day of                     

THE COMMON SEAL of the CITY of  
DONCASTER COUNCIL was here unto  
Affixed in the presence of :-

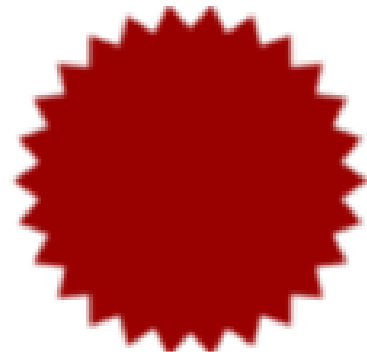

Authorised by the Service Director for  
Legal and Democratic Services  
No.                      in Seal Register

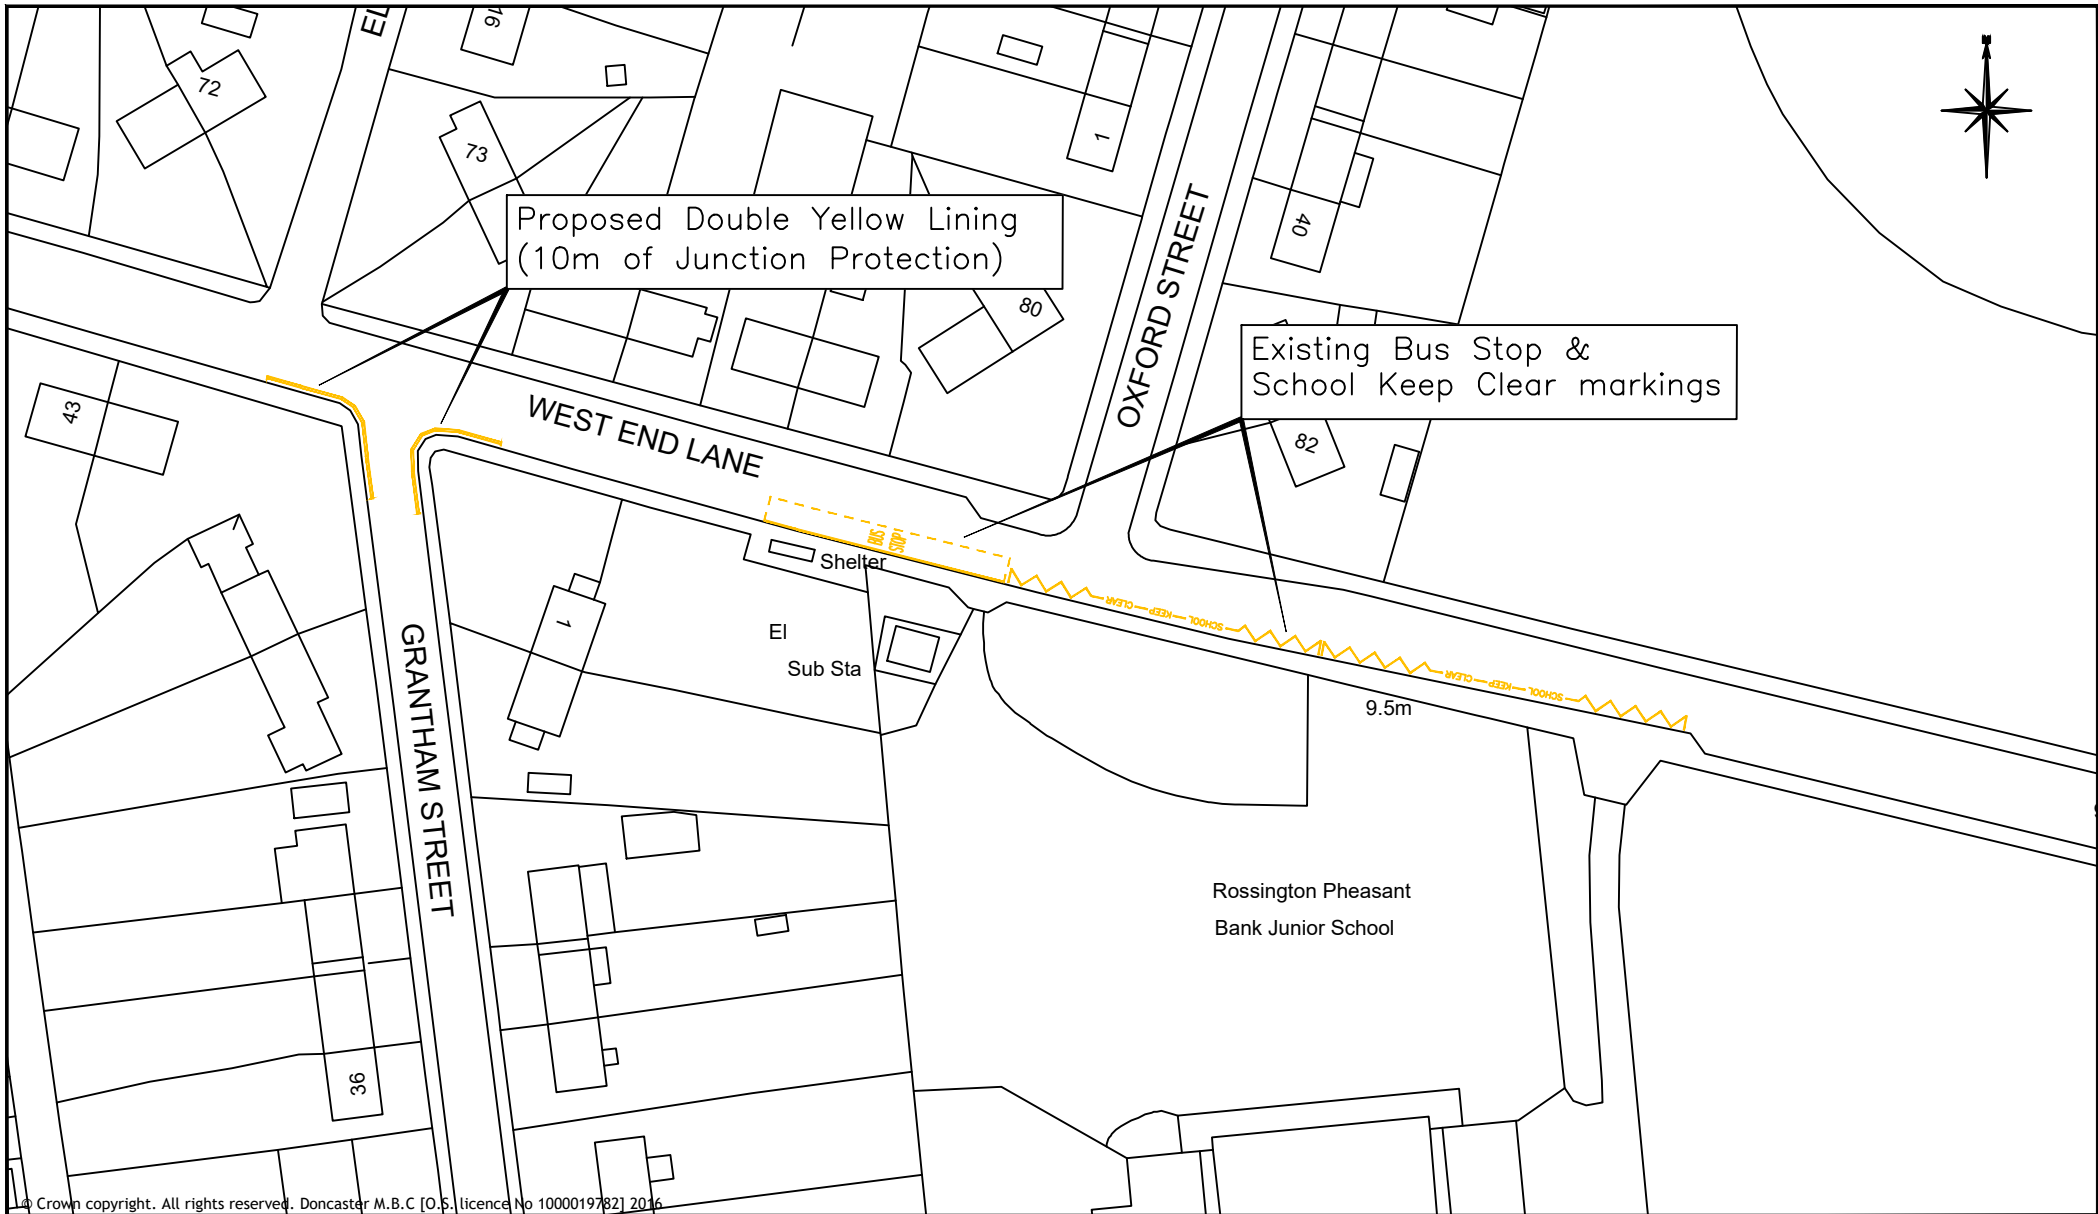

© Crown copyright. All rights reserved. Doncaster M.B.C [O.S. licence No 1000019782] 2016



DONCASTER COUNCIL  
CIVIC OFFICE  
WATERDALE  
DONCASTER  
DN1 3BU

DRAWING TITLE:

Proposed Waiting Restrictions

West End Lane / Grantham Street, Rossington

PREPARED BY:

RM

CHECKED BY:

DAW

APPROVED BY:

DAW

DATE:

October 2024

SCALE:

N.T.S.

DRAWING NO:

TRO / 1400 / RM

cm

REV

--

**CITY OF DONCASTER COUNCIL  
(VARIOUS ROADS, DONCASTER)  
(PARKING, STOPPING, WAITING AND LOADING)  
(CONSOLIDATION) ORDER 2018  
(AMENDMENT NO. ) ORDER 2025**

Notice is hereby given that the City of Doncaster Council proposes to make an Order under the provisions of the Road Traffic Regulation Act 1984 and all other enabling powers.

The effect of the Order will be to introduce a No waiting at any time restriction on the following lengths of road:-

Grantham Street, New Rossington

Both sides

- (i) From its junction with the southern kerbline of West End Lane for a distance of 10 metres in a southerly direction

West End Lane, New Rossington

South side

- (i) From a point 10 metres east of its junction with the eastern kerbline of Grantham Street for a distance of 27 metres in a generally westerly direction

Exceptions to the Order will permit waiting for the purpose of picking up and setting down passengers, loading and unloading goods and in connection with building industrial or demolition operations, the removal of obstructions to traffic, the maintenance of the roads and the services therein in pursuance of statutory powers or duties, for the collection and delivery of postal packets or if it is a vehicle being operated by or on behalf of the South Yorkshire Safety Camera Partnerships while carrying out roadside monitoring or enforcement operations. The usual exceptions for disabled persons vehicles will also apply.

A copy of the proposed Order together with a map showing the restricted road and a statement of the Council's reasons for proposing to make the Order may be examined at the Council Office, Civic Office, Waterdale Doncaster between the hours of 9 am and 4.30 pm or on the City of Doncaster Council Website via the following link <http://www.doncaster.gov.uk/services/transport-streets-parking/traffic-regulation-orders> or by scanning the QR code below.

If you wish to object to the proposed Order you should send the grounds for your objection in writing to City of Doncaster Council, Safer Roads, Civic Office, Waterdale, Doncaster DN1 3BU or by email to [TRO.Objections@doncaster.gov.uk](mailto:TRO.Objections@doncaster.gov.uk) quoting reference L/99307 not later than the 26<sup>th</sup> day of March 2025.

DATED this 27<sup>th</sup> day of February 2025

CITY OF DONCASTER COUNCIL  
Civic Office, Waterdale DONCASTER



*In addition to the places of deposit stated in the above notice, the proposed Order may also be viewed on the City of Doncaster Council's website: <http://www.doncaster.gov.uk/services/transport-streets-parking/traffic-regulation-orders> or scan the QR Code.*

**PROPOSED PROHIBITION OF WAITING  
WEST END LANE, ROSSINGTON  
AT ITS JUNCTION WITH – GRANTHAM STREET  
STATEMENT OF REASONS**

The proposed traffic regulation order is necessary to prohibit vehicle parking at these locations which may impede the free flow of traffic and obstruct access for vehicles and pedestrians. The intention of the proposed traffic regulation order is to remove danger to pedestrians or other traffic using the roads concerned or for preventing the likelihood of any such danger arising.