

**CITY OF DONCASTER COUNCIL
(VARIOUS ROADS, DONCASTER)
(PARKING, STOPPING, WAITING AND LOADING)
(CONSOLIDATION) ORDER 2018
(AMENDMENT NO.) ORDER 2025**

The City of Doncaster Council ("the Council") in exercise of its powers under Section 1(1), 2(1) to (3), 4(2) and Part IV of Schedule 9 of the Road Traffic Regulation Act 1984 ("the Act") and of all other enabling powers and after consultation with the Chief Officer of Police in accordance with Part III of Schedule 9 to the Act hereby makes the following Order:-

1 The City of Doncaster Council (Various Roads, Doncaster) (Parking, Stopping, Waiting and Loading) (Consolidation) Order 2018 shall have the effect as though the following items were included in Schedule 1.03 No waiting at any time:-

i) Brander Close, Balby

Both sides

From the projected western kerb line of Wellingley Road, for a distance of 25 metres in a generally north westerly direction.

ii) Grady Drive, Balby

Both sides

From the projected Eastern kerb line of Wellingley Road, for a distance of 25 metres in a generally south easterly direction.

iii) Wellingley Road, Balby

Both sides


From a point 25 metres south west of the southern projected kerb line of Brander Close / Grady Drive, for a distance of 54 metres in a generally northerly direction.


2 This Order shall come into operation on the day of 2025 and may be cited as the "City of Doncaster Council (Various Roads, Doncaster) (Parking, Stopping, Waiting and Loading) (Consolidation) Order 2018 (Amendment No.) Order 2025".


GIVEN under the Common Seal of the City of Doncaster Council this day
of

THE COMMON SEAL of the CITY OF)
DONCASTER COUNCIL was here unto)
affixed in the presence of :-)

Authorised by the Service Director of Legal and
Democratic Services
No. in Seal Register

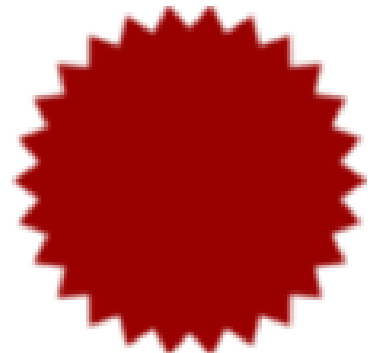

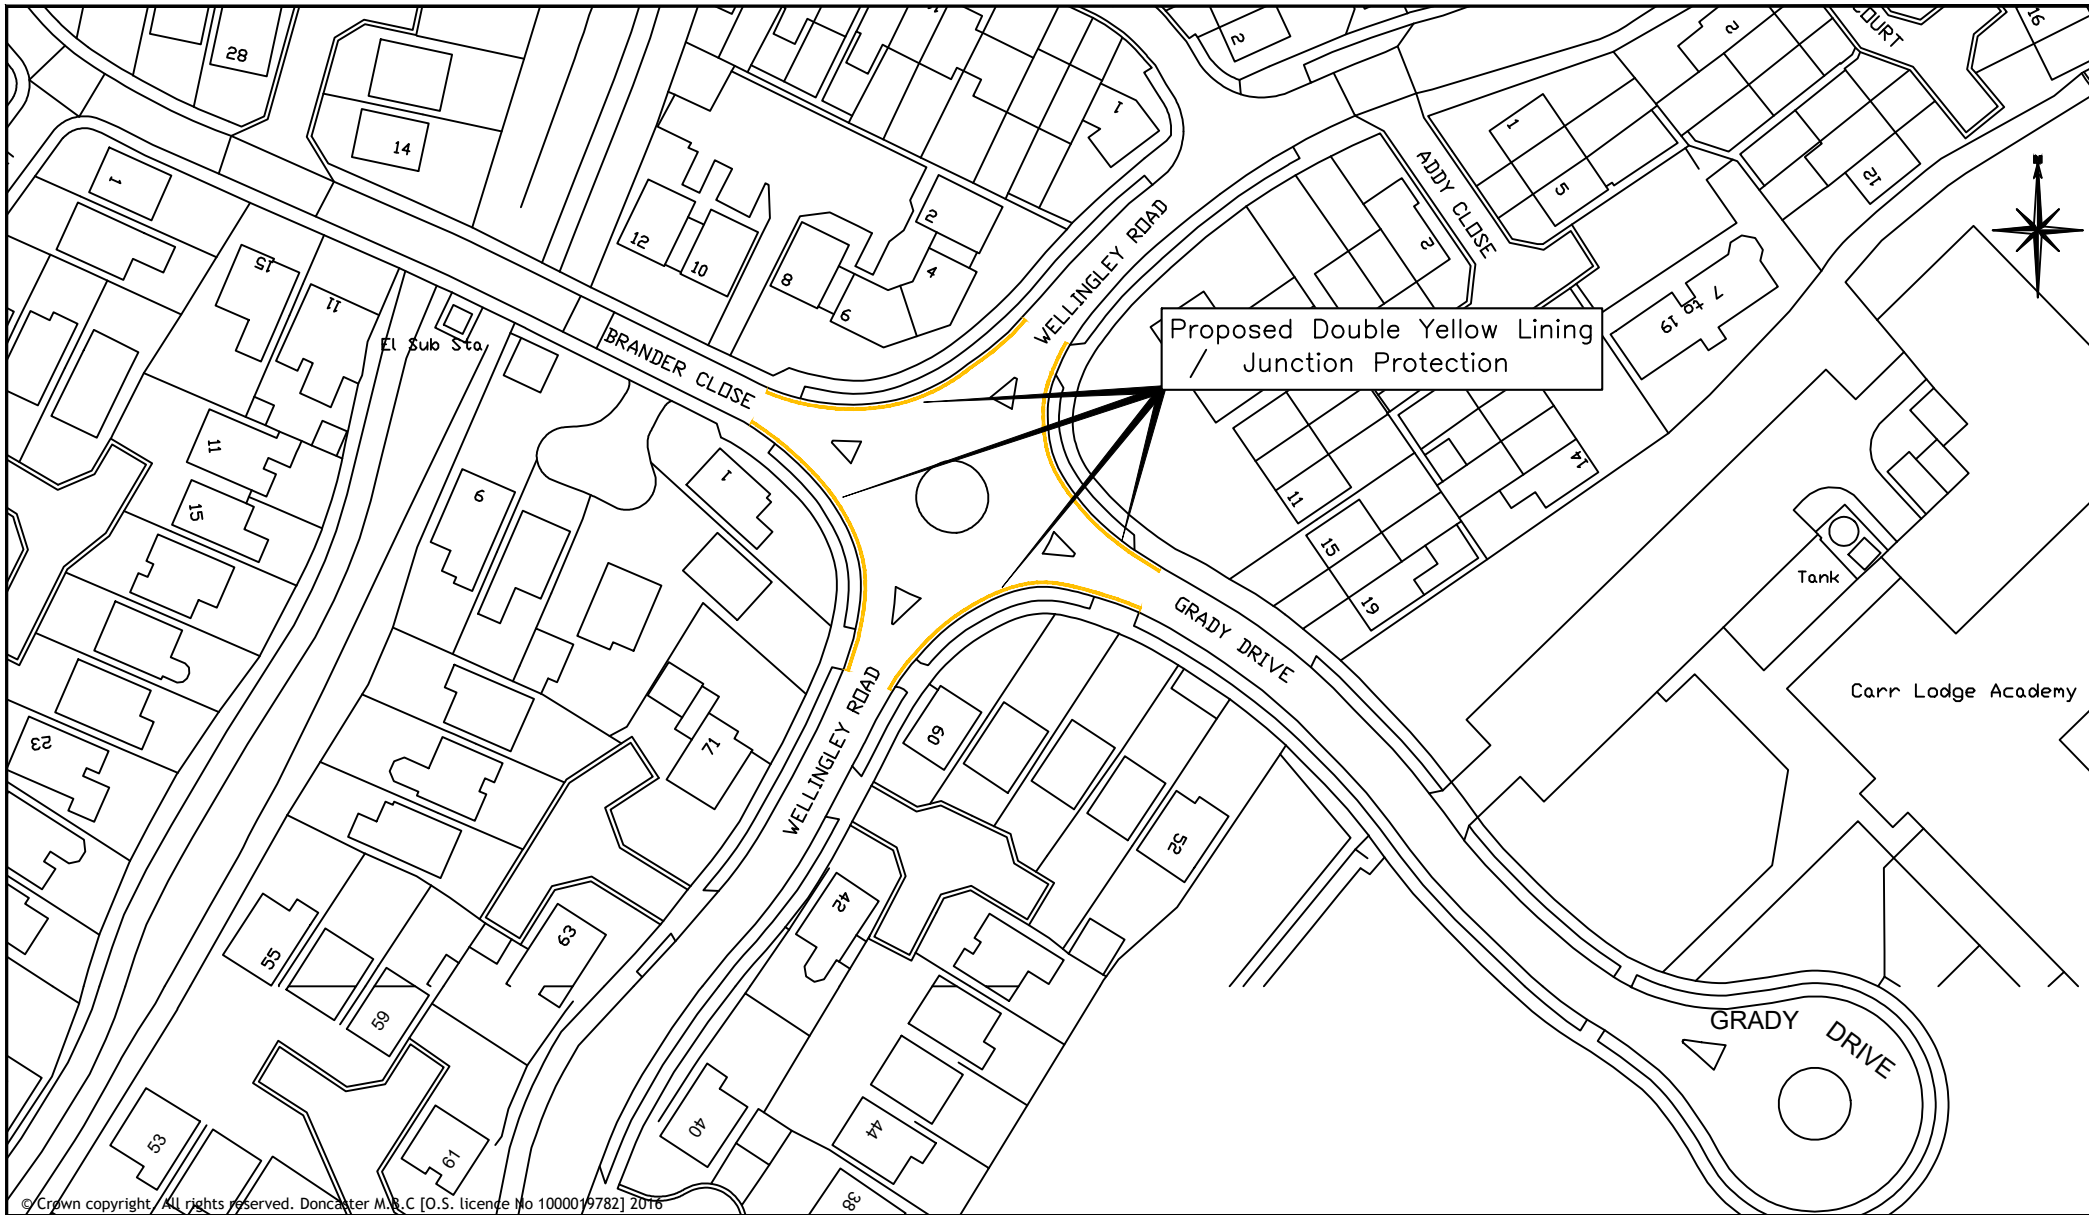

 <div>DONCASTER COUNCIL CIVIC OFFICE WATERDALE DONCASTER DN1 3BU</div>	DRAWING TITLE:	PREPARED BY:	DATE:	cm
	School Parking Issues / Junction Protection Proposals	RM	March 2025	
	Wellingley Road Roundabout (for Carr Lodge Academy)	CHECKED BY:	SCALE:	
		RM	N.T.S.	
	APPROVED BY:	DRAWING NO:	REV	
	DAW	TRO / 1395 / RM	--	
P:\TraffMap\Doncaster\TRO Files\TRO's Doc's\1395 - Wellingley Road Rd'bt, - Junction Protection\Wellingley Rd Rdab't - Location Plan.dwg				A4L

**CITY OF DONCASTER COUNCIL
(VARIOUS ROADS, DONCASTER)
(PARKING, STOPPING, WAITING AND LOADING)
(CONSOLIDATION) ORDER 2018
(AMENDMENT NO.) ORDER 2025**

Notice is hereby given that the City of Doncaster Council proposes to make an Order under the provisions of the Road Traffic Regulation Act 1984 and all other enabling powers.

The effect of the Order will be to introduce a No waiting at any time restriction on the following lengths of road:

- i) Brander Close, Balby

Both sides

From the projected western kerb line of Wellingley Road, for a distance of 25 metres in a generally north westerly direction.

- ii) Grady Drive, Balby

Both sides

From the projected Eastern kerb line of Wellingley Road, for a distance of 25 metres in a generally south easterly direction.

- iii) Wellingley Road, Balby

Both sides

From a point 25 metres south west of the southern projected kerb line of Brander Close / Grady Drive, for a distance of 54 metres in a generally northerly direction.

Exceptions to the Order will permit waiting for the purpose of picking up and setting down passengers, loading and unloading goods and in connection with building industrial or demolition operations, the removal of obstructions to traffic, the maintenance of the roads and the services therein in pursuance of statutory powers or duties, for the collection and delivery of postal packets or if it is a vehicle being operated by or on behalf of the South Yorkshire Safety Camera Partnerships while carrying out roadside monitoring or enforcement operations. The usual exceptions for disabled persons vehicles will also apply.

A copy of the proposed Order together with a map showing the restricted road and a statement of the Councils reasons for proposing to make the Order may be examined at the Council Office, Civic Office, Waterdale Doncaster between the hours of 9 am and 4.30 pm or on the City of Doncaster Council Website via the following link <http://www.doncaster.gov.uk/services/transport-streets-parking/traffic-regulation-orders> or by scanning the QR code below.

If you wish to object to the proposed Order you should send the grounds for your objection in writing to City of Doncaster Council, Safer Roads, Civic Office, Waterdale, Doncaster DN1 3BU or by email to TRO.Objections@doncaster.gov.uk quoting reference RM/1000021 not later than the 14th day of May 2025.

DATED this 17th day of April 2025

CITY OF DONCASTER COUNCIL
Civic Office, Waterdale DONCASTER



In addition to the places of deposit stated in the above notice, the proposed Order may also be viewed on the City of Doncaster Council's website: <http://www.doncaster.gov.uk/services/transport-streets-parking/traffic-regulation-orders> or scan the QR Code.

**PROPOSED PROHIBITION OF WAITING
WELLINGLEY ROAD (ROUNDAABOUT), BALBY
AT ITS JUNCTION WITH – BRANDER CLOSE / GRADY DRIVE
STATEMENT OF REASONS**

The proposed traffic regulation order is necessary to prohibit vehicle parking at these locations which may impede the free flow of traffic and obstruct access for vehicles and pedestrians. The intention of the proposed traffic regulation order is to remove danger to pedestrians or other traffic using the roads concerned or for preventing the likelihood of any such danger arising.