


Notes
 1. All dimensions to be checked on site and any discrepancy to be verified with the Store Planner before proceeding with the work.
 2. DO NOT SCALE FROM THIS DRAWING
 3. Use this drawing for sales area fixtures and shopfitting. When referencing refrigeration cabinets use the latest CBES drawing. If the CBES drawing does not match this plan, please contact the Store Planner.
 4. For all BOH areas please contact the Architect.
 5. Exact position of all Bus Stop Signage to be positioned on site to suit the commodity as landed

ADDITIONAL KIT TO BE ORDERED BY FM THAT IS NOT SHOWN ON PLAN
 KIT TYPE BLOCK REFERENCE QUANTITY

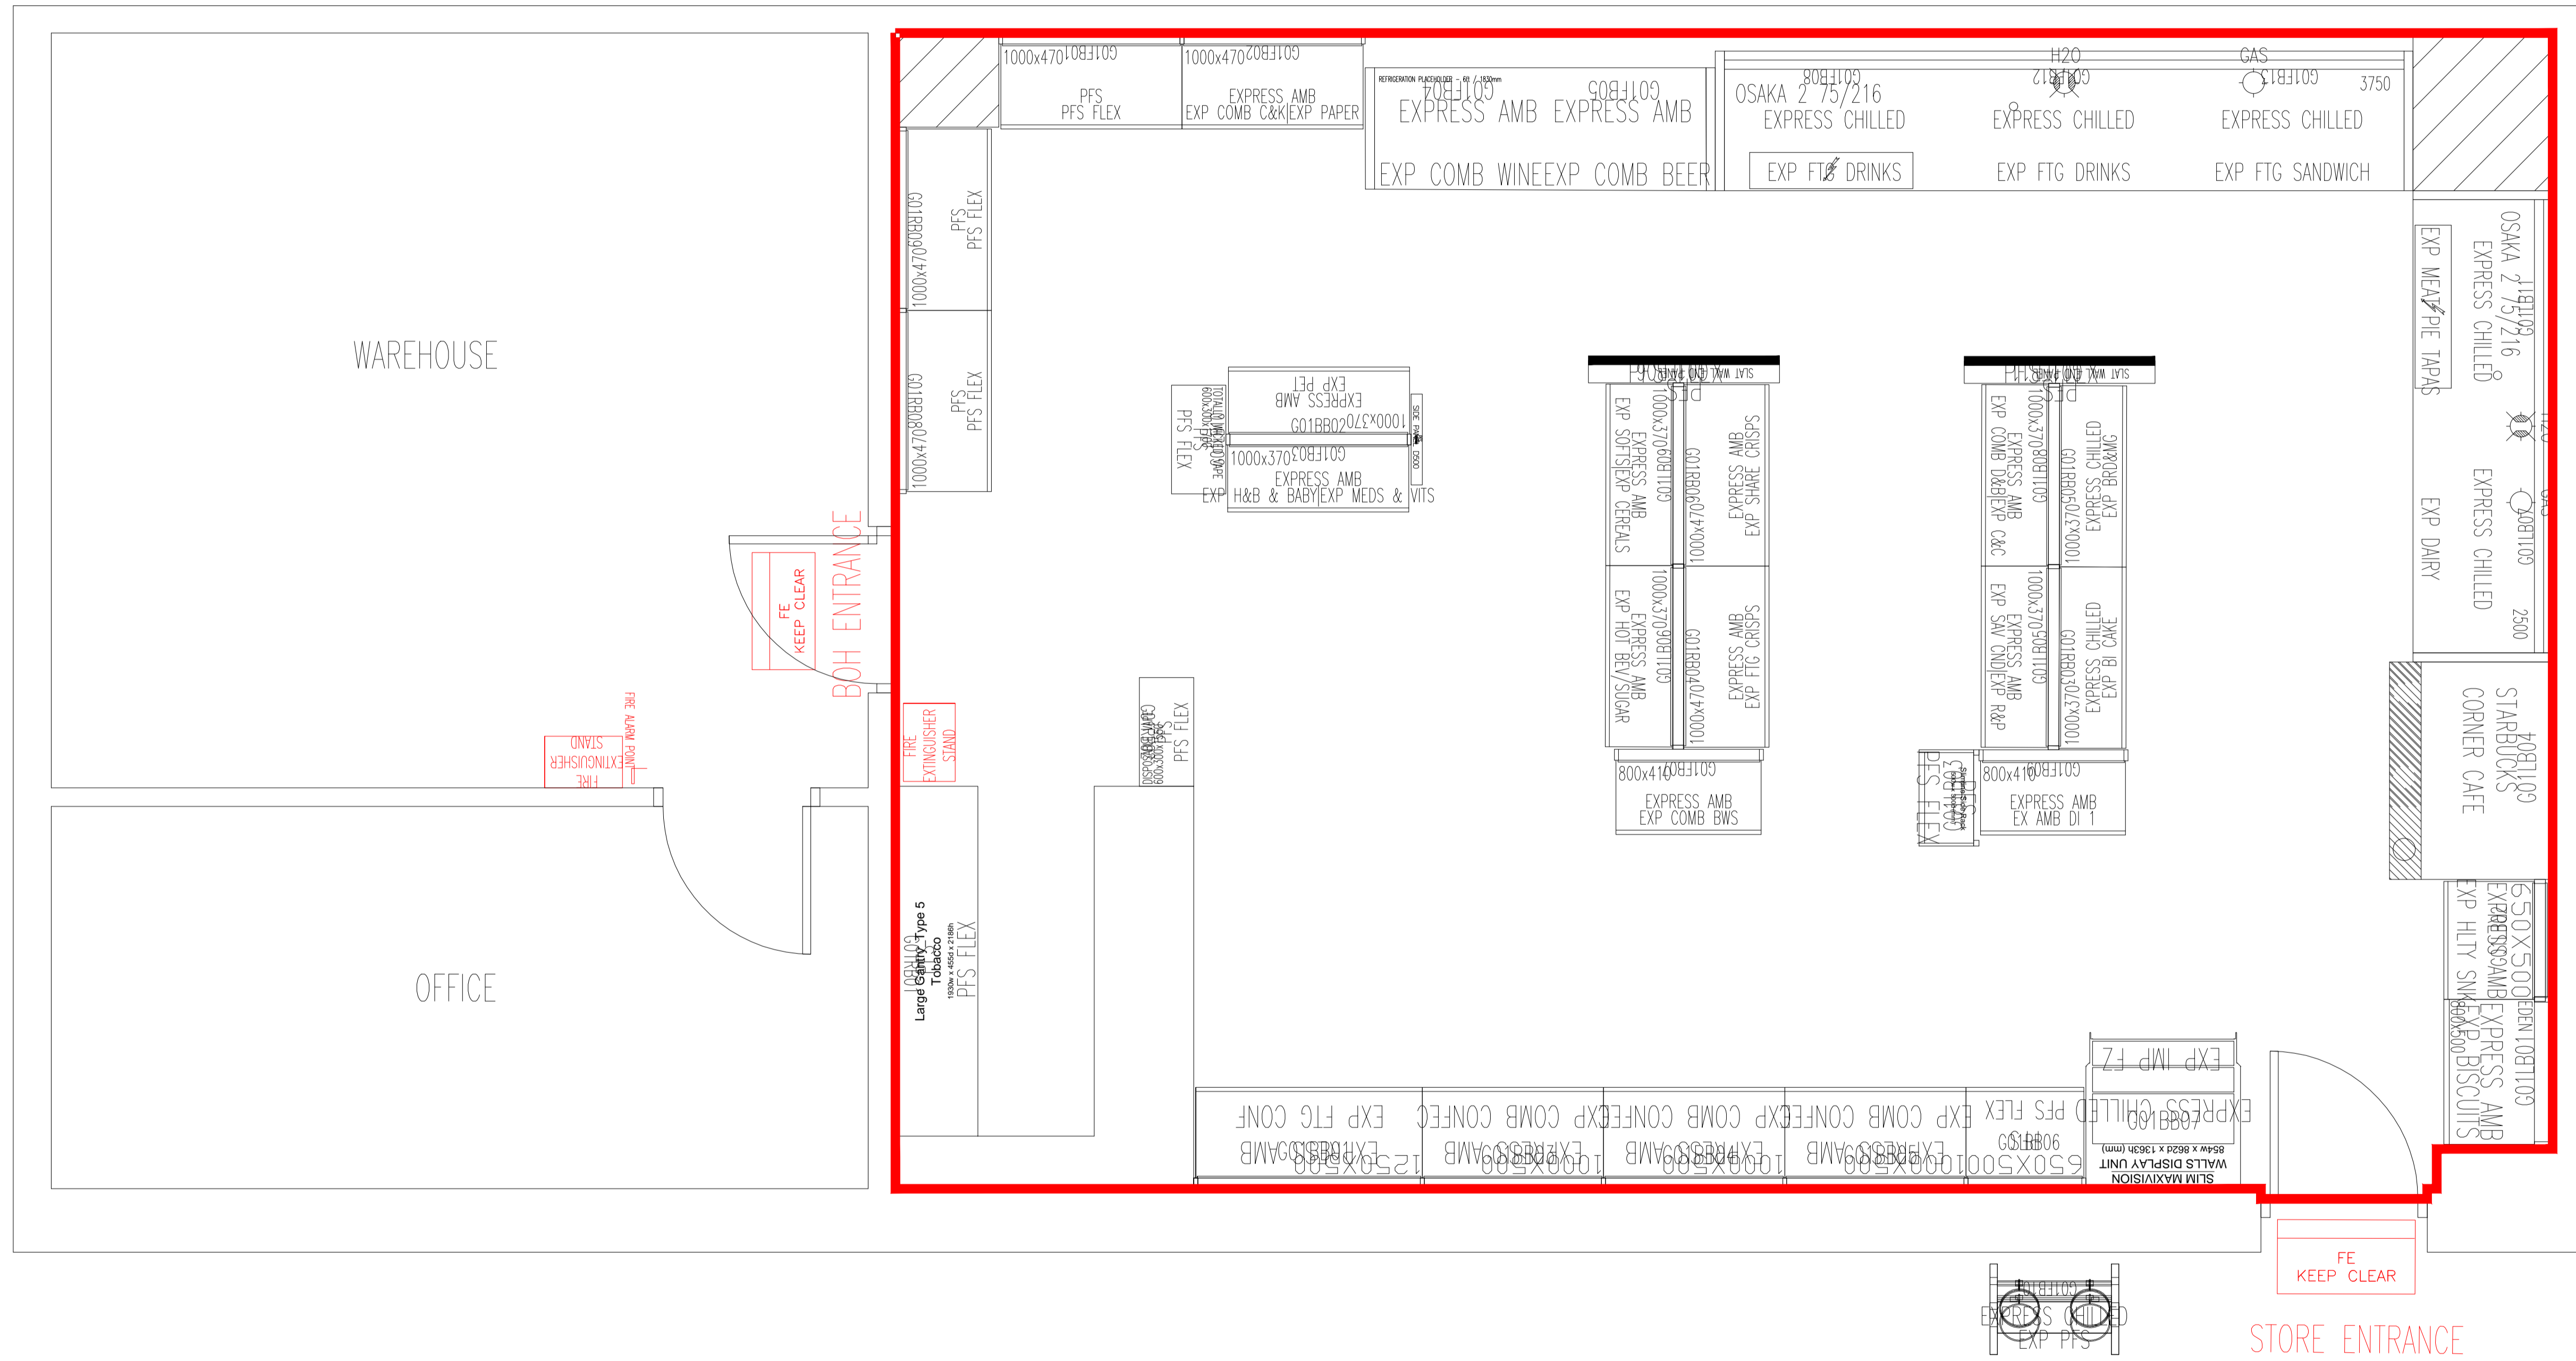

**** KEY ****

- FIRE EXIT
- FIRE EXTINGUISHERS
- FIRE ALARM

No. Date BY IGH TO COMMENTS

Store
SUN INN
 York Road Concession South Yorkshire

Scheme Type
BWS LICENCE APPLICATION

SQFT	REQ	AMENDED	EXISTING	ACHIEVED
Flood Net	SQFT	SQFT	SQFT	SQFT
CM Net	SQFT	SQFT	SQFT	SQFT
George Net	SQFT	SQFT	SQFT	SQFT
Optical Net	SQFT	SQFT	SQFT	SQFT
Pharmacy Net	SQFT	SQFT	SQFT	SQFT
Phone Shop Net	SQFT	SQFT	SQFT	SQFT
Net Total	SQFT	SQFT	SQFT	SQFT
Policy 107	SQFT	SQFT	SQFT	SQFT
Planning Cap	YES	NO		

Gross Footage	SQFT	Ratio	%/%
Store Planner	Store Planner @ Asda		
Direct Number	0113 526		
RCM/Sponsor	RCM/Sponsor @ Asda		
SLW	SLW @ Asda		
CM	CM @ Asda		
PM	PM @ Company		
FM	FM @ Company		
George Planner	George Planner @ George	REV	REV
Architect	Architect @ Company		

Drawing Number
SP-GF-XXXX 1

Floor
GROUND FLOOR

Issue For
BWS LICENCE APPLICATION

Scale
1:100 Date

Feet	6'	6'6"	7'	7'6"	8'	8'6"	9'	9'6"	10'	10'6"	11'	12'	13'	14'	15'	16'
mm	1830	2000	2100	2300	2400	2600	2700	2900	3000	3200	3300	3700	4000	4200	4600	4800